


1900 SQ FT CUSTOM HOUSE

MAIN LEVEL FLOOR PLAN

PRELIMINARY PLAN


CONCEPT A

Unit Type A

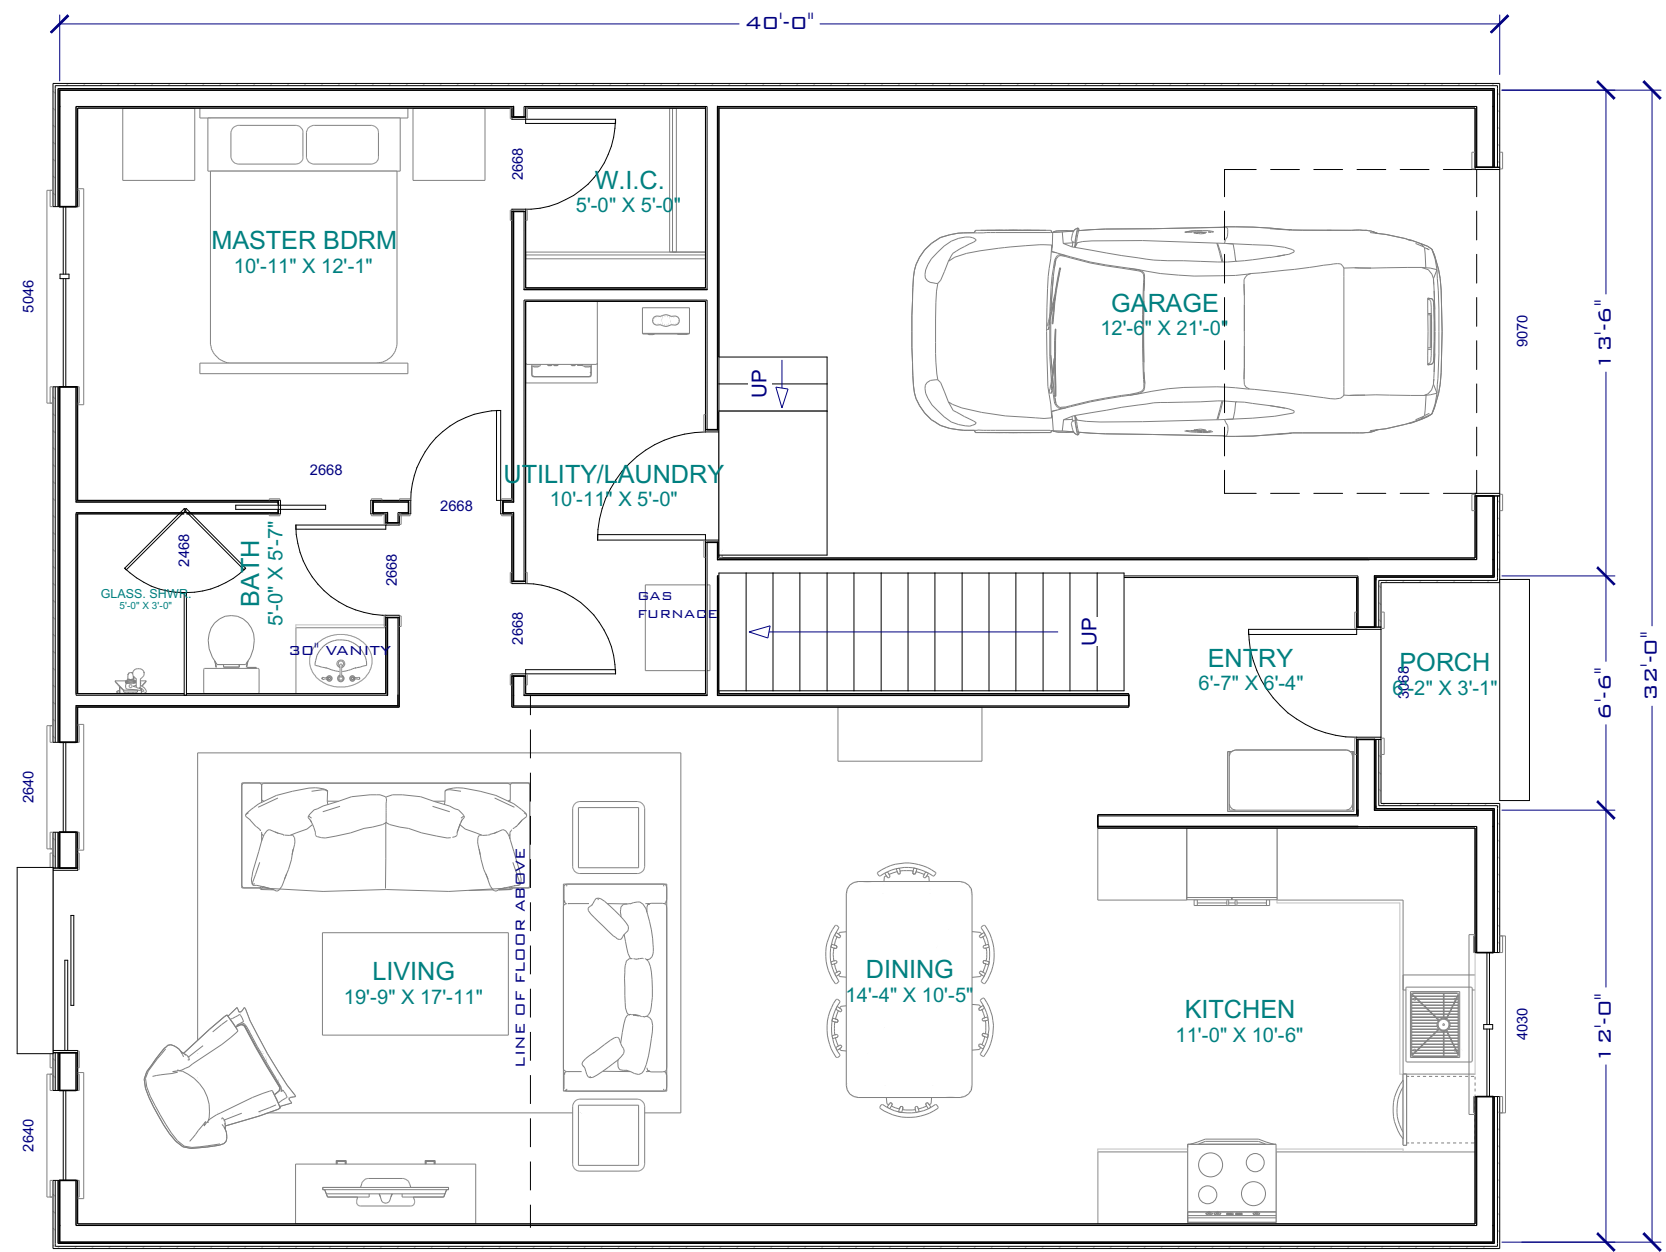

LIVING AREA
970 SQ FT

NOTE: CONCEPT FOR THIS HOUSE HAS NO BASEMENT

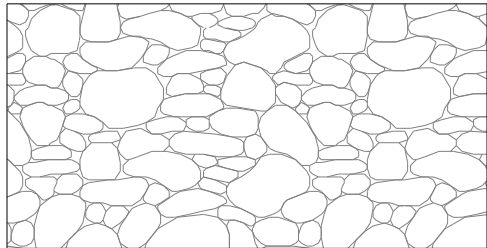

PROJECT:

BLACKMOOR GATES
DEVELOPMENT

DATE:

MAY 8, 2018

A-
10


1900 SQ FT CUSTOM HOUSE

SECOND LEVEL FLOOR
PLAN


PRELIMINARY PLAN

CONCEPT A

Unit Type A

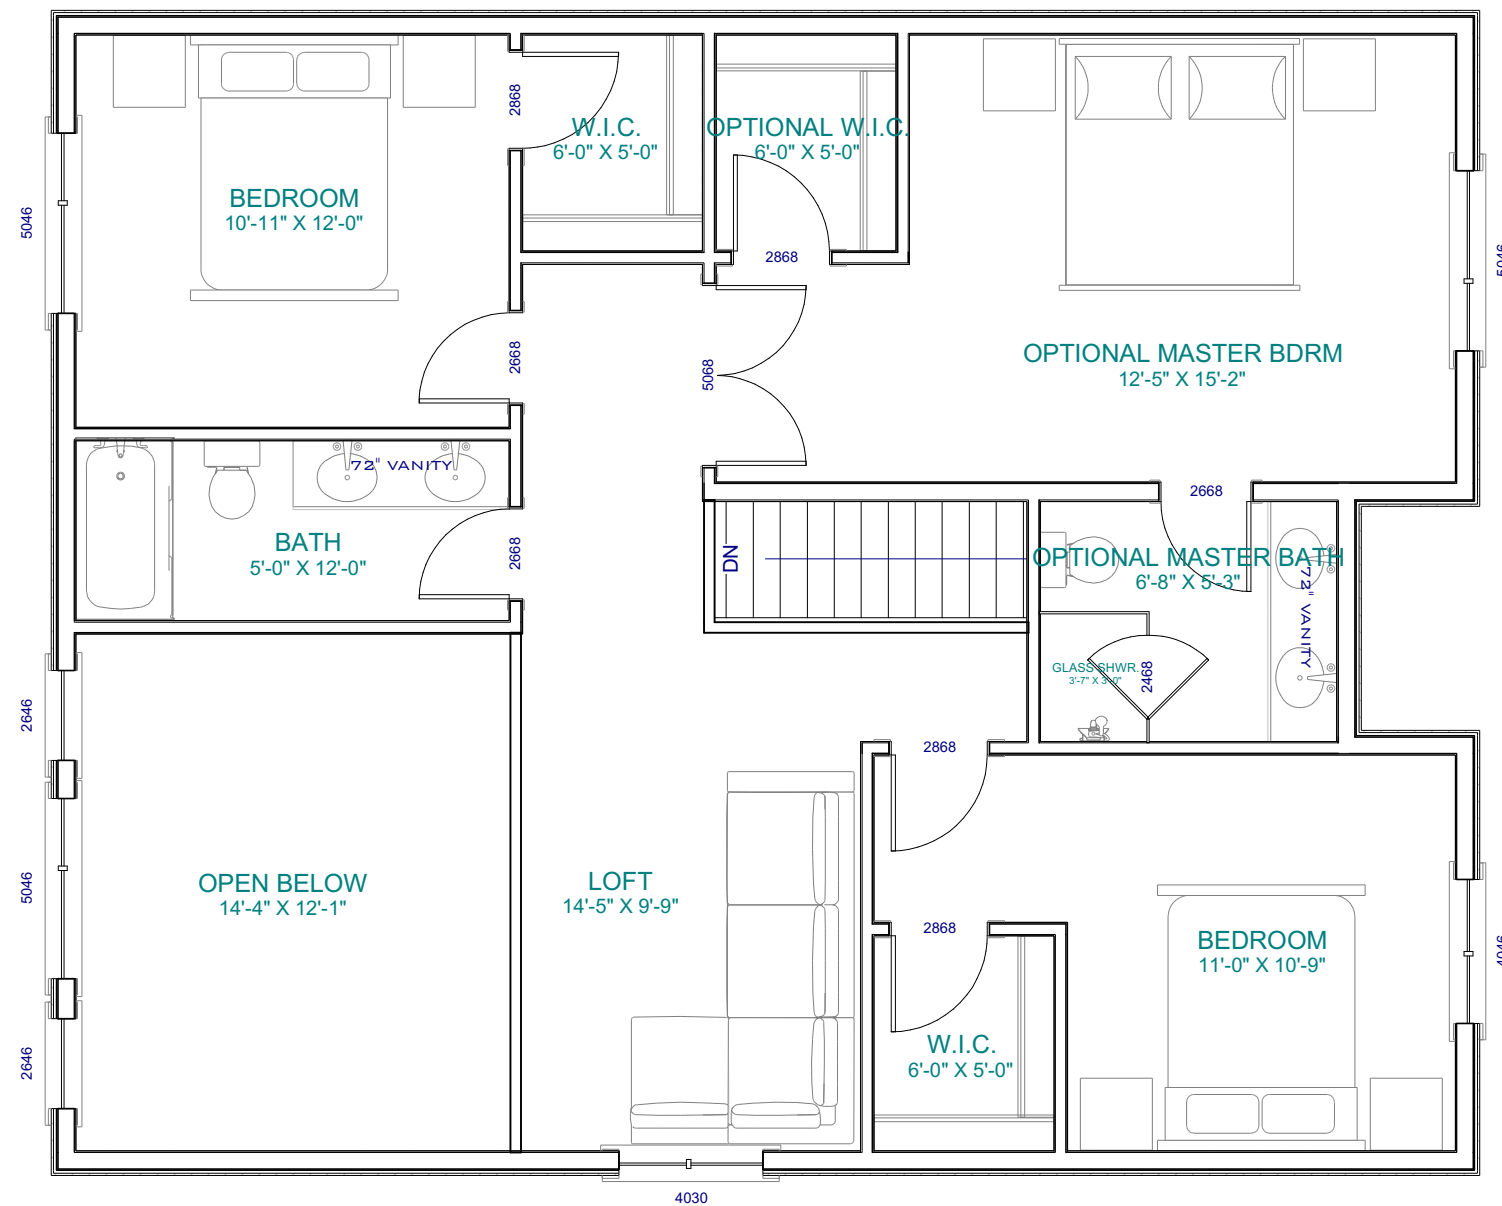

LIVING AREA
1020 SQ FT

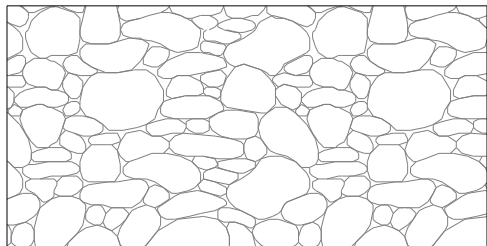

PROJECT:

BLACKMOOR GATES
DEVELOPMENT

DATE:

MAY 8, 2018

$$A^{-1}$$


1900 SQ FT CUSTOM HOUSE

BASEMENT LEVEL FLOOR PLAN


PRELIMINARY PLAN

CONCEPT B

Unit Type B

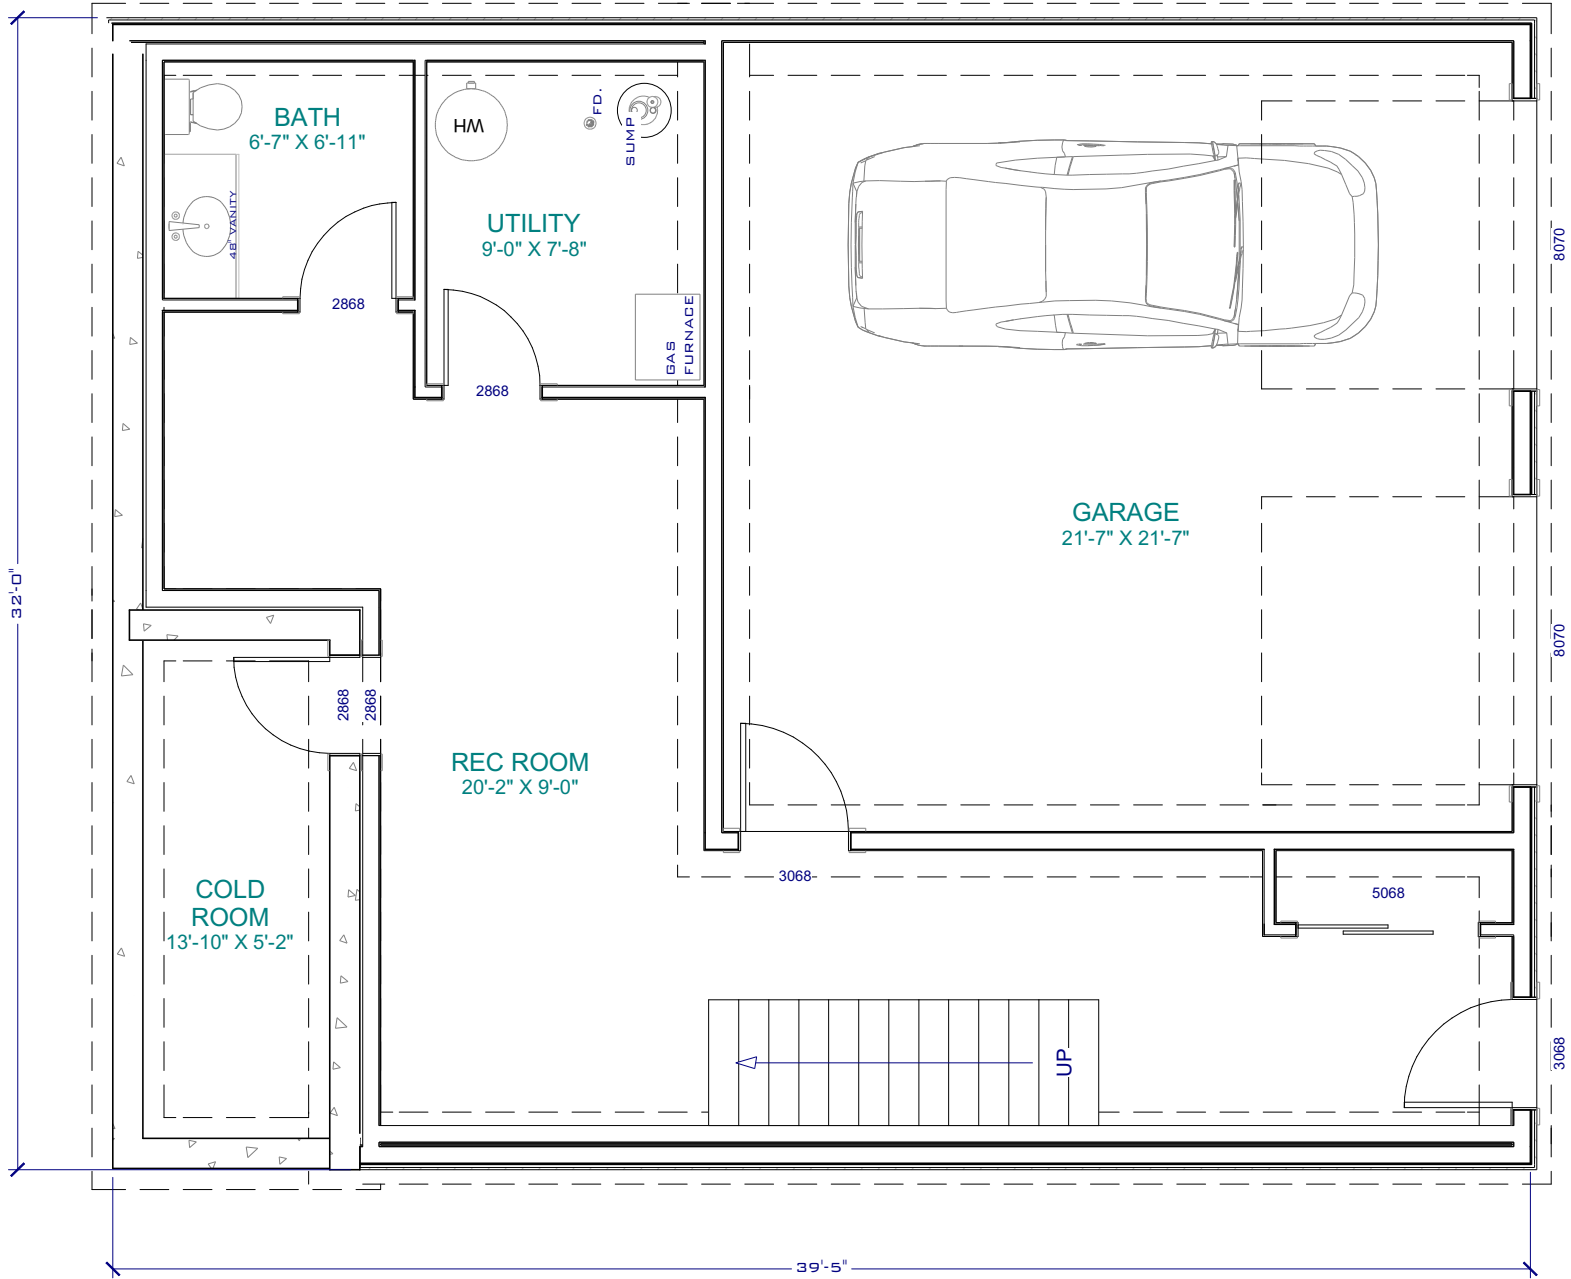

LIVING AREA
742 SQ FT

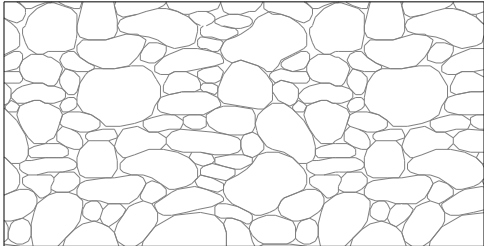


PROJECT:

BLACKMOOR GATES
DEVELOPMENT

DATE:

MAY 8, 2018

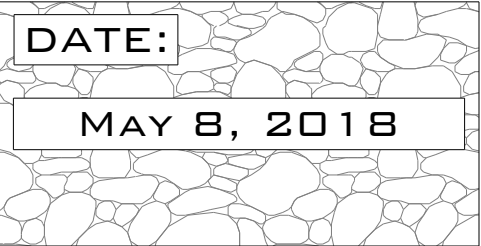

A-
12


1900 SQ FT CUSTOM HOUSE

MAIN LEVEL FLOOR PLAN


PRELIMINARY PLAN

CONCEPT B

Unit Type B

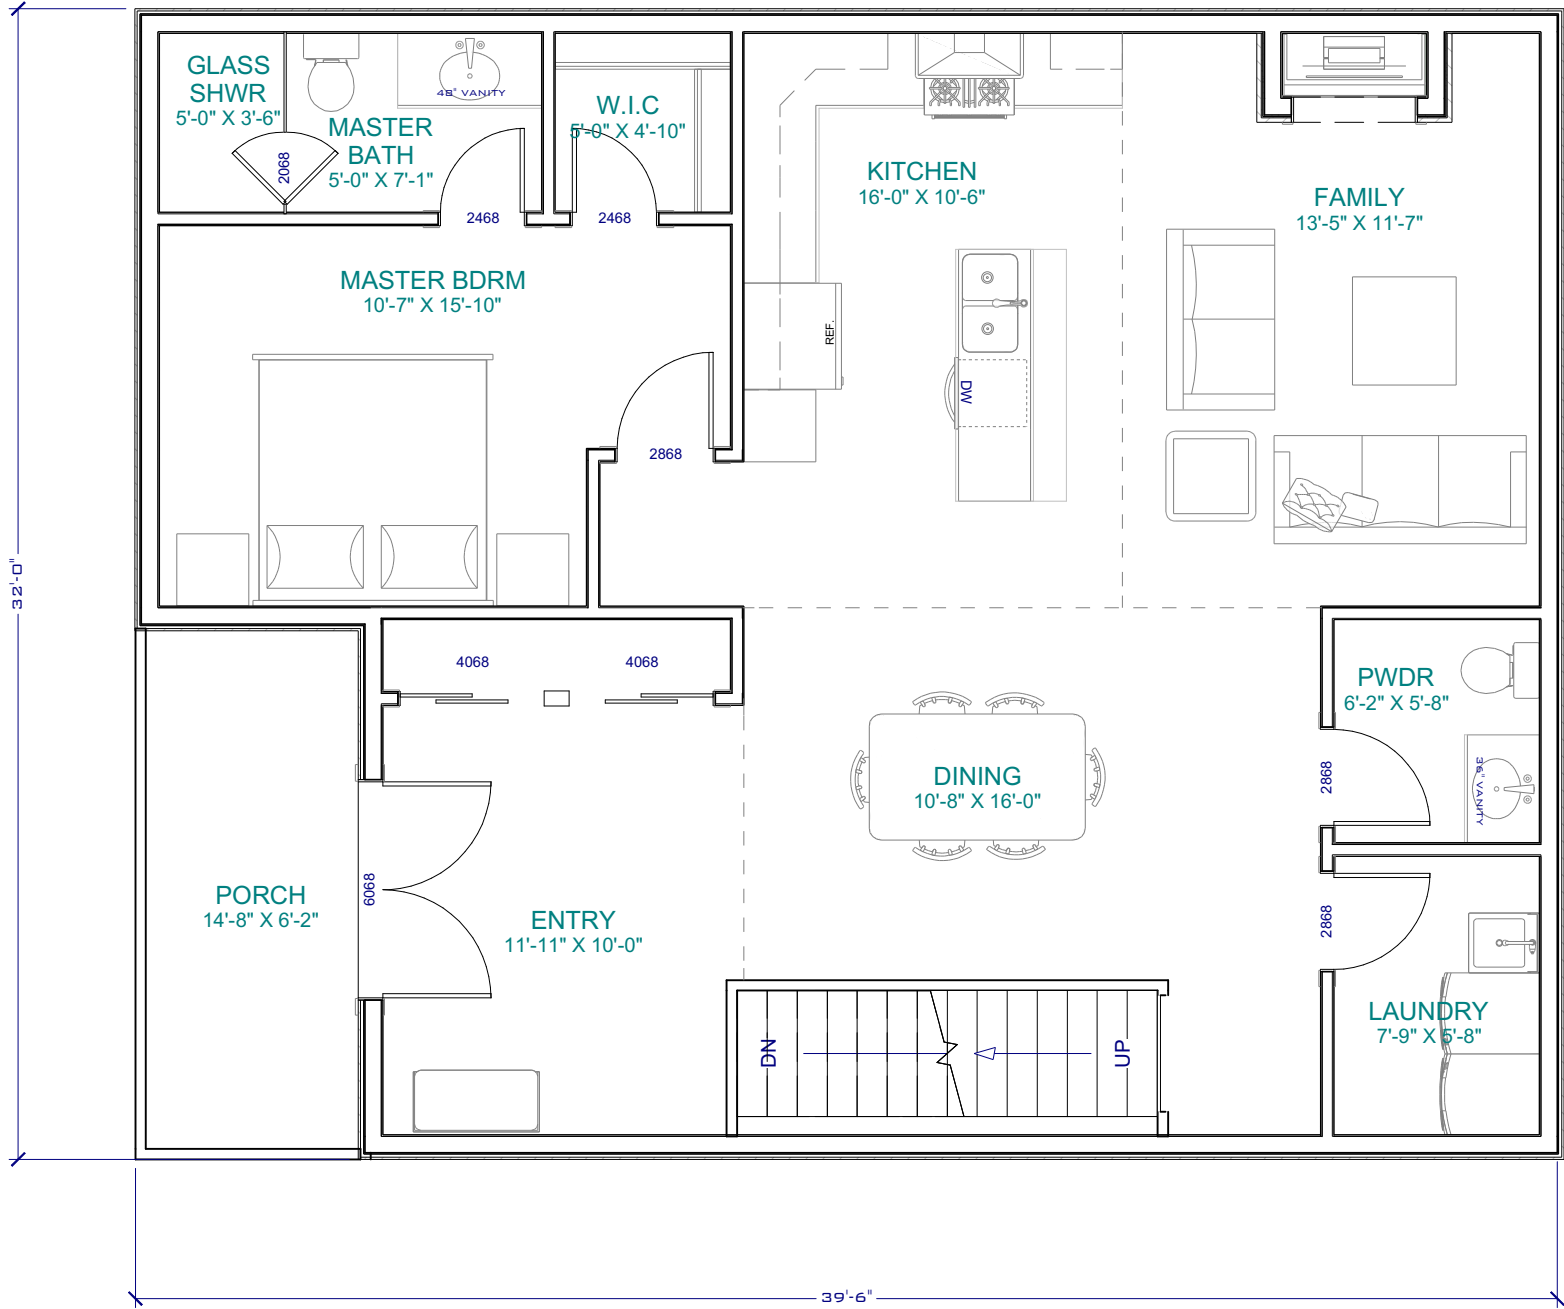

LIVING AREA
1099 SQ FT

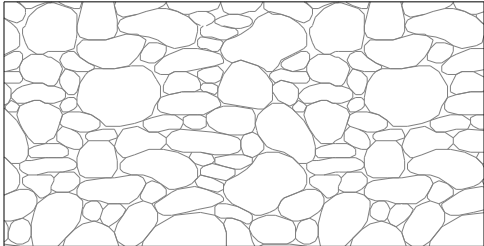


PROJECT:

BLACKMOOR GATES
DEVELOPMENT

DATE:

MAY 8, 2018

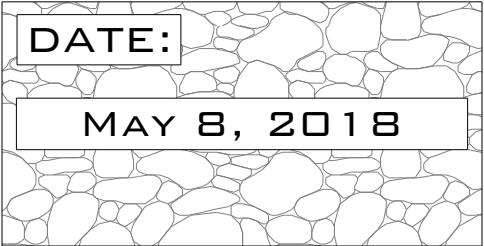

A-
13


1 900 SQ FT CUSTOM HOUSE

SECOND LEVEL FLOOR PLAN


PRELIMINARY PLAN

CONCEPT B

Unit Type B

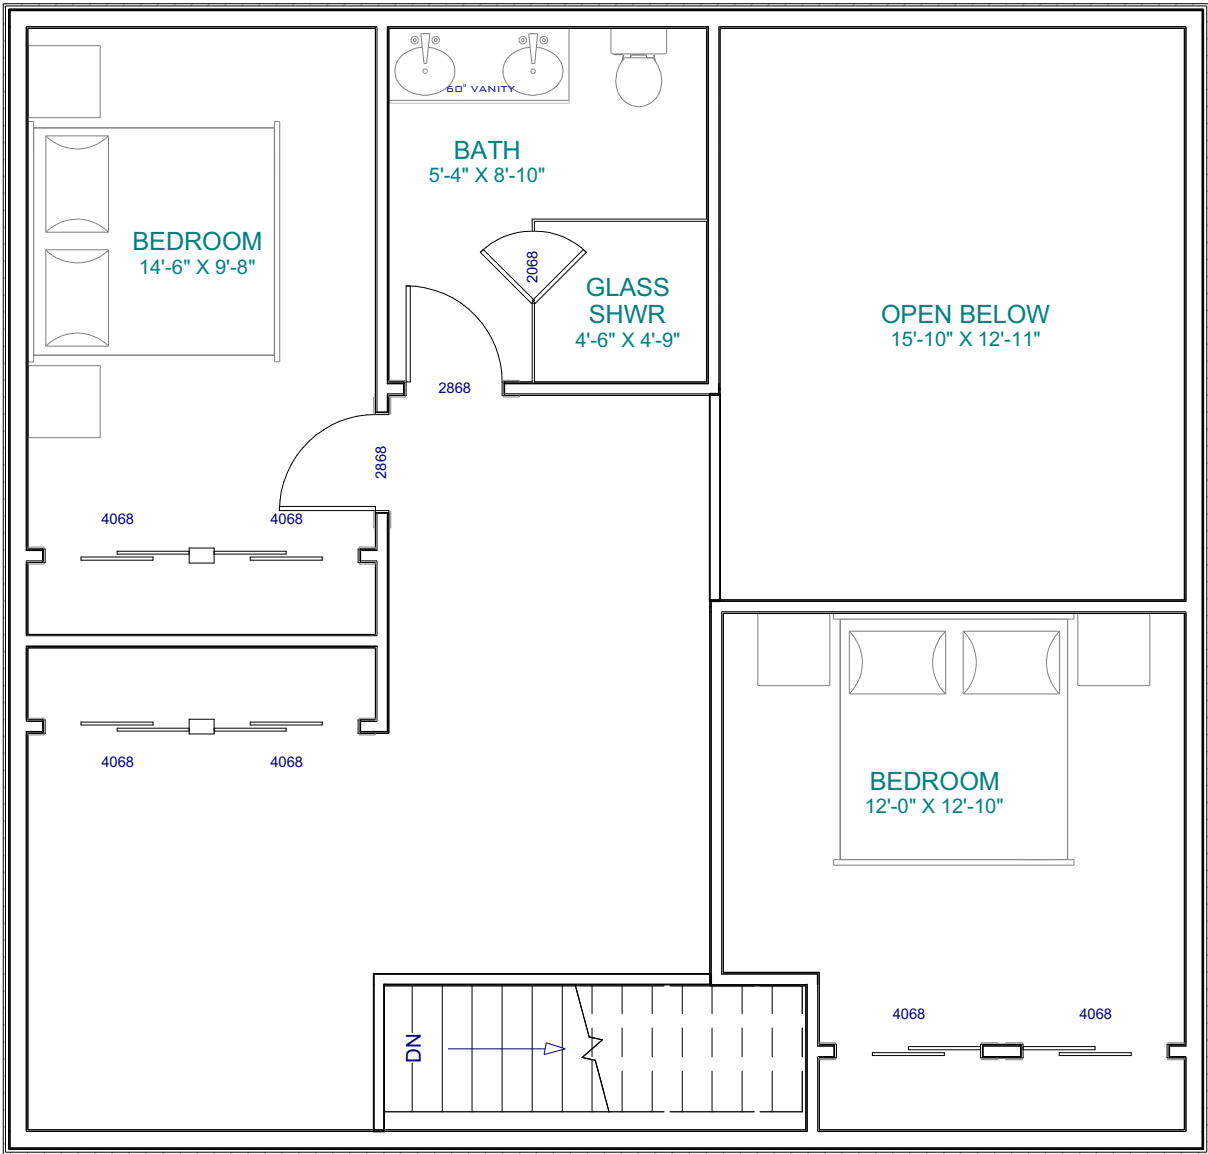

LIVING AREA
773 SQ FT

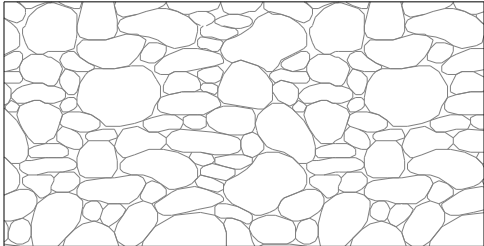

PROJECT:
**BLACKMOOR GATES
DEVELOPMENT**

DATE:
MAY 8, 2018

**A-
14**



SEMI-DETACHED HOUSE

BASEMENT LEVEL FLOOR PLAN

PRELIMINARY PLAN

CONCEPT A

Unit Type C

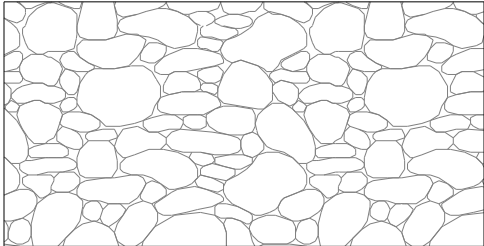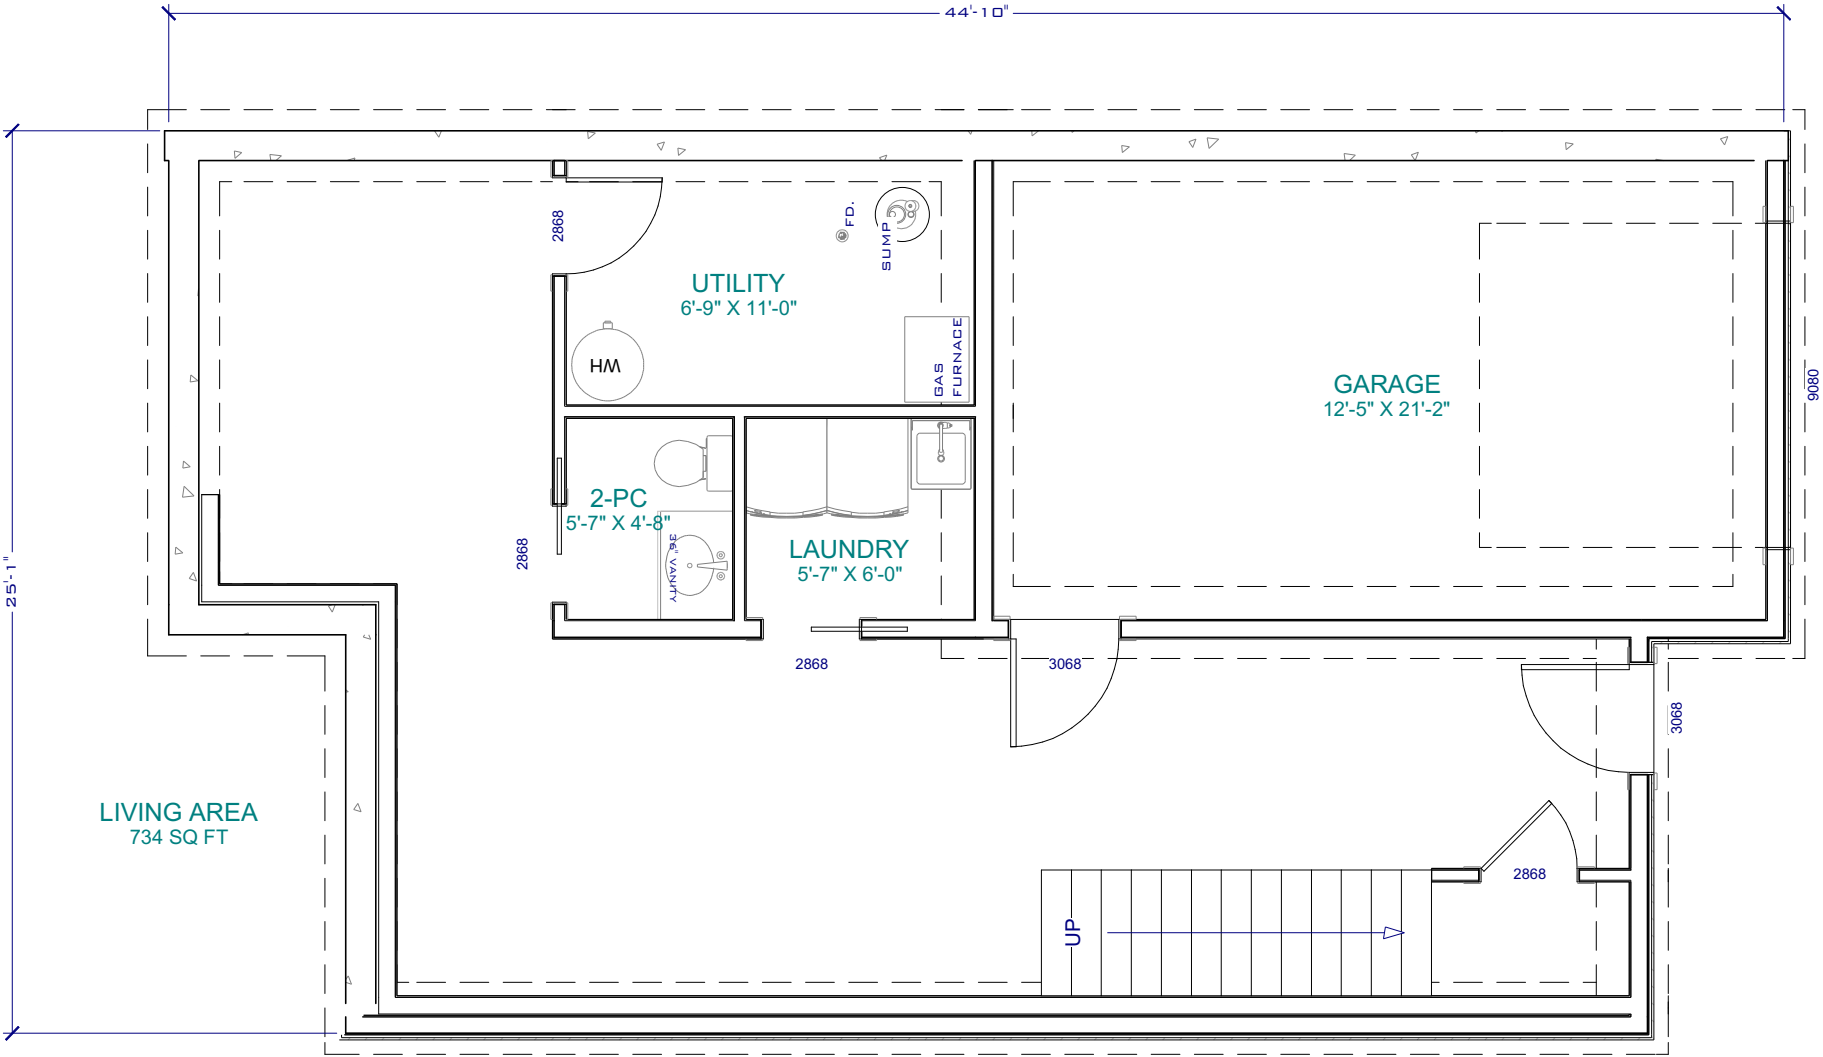


PROJECT:

BLACKMOOR GATES
DEVELOPMENT

DATE:

MAY 8, 2018

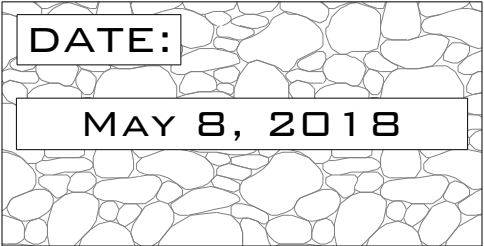

A-7



SEMI-DETACHED HOUSE

MAIN LEVEL FLOOR PLAN

PRELIMINARY PLAN

CONCEPT A

Unit Type C

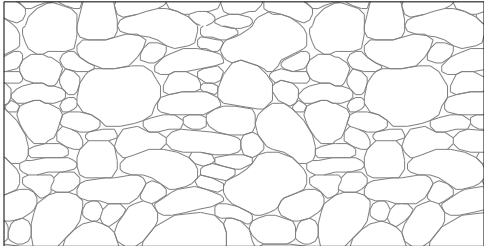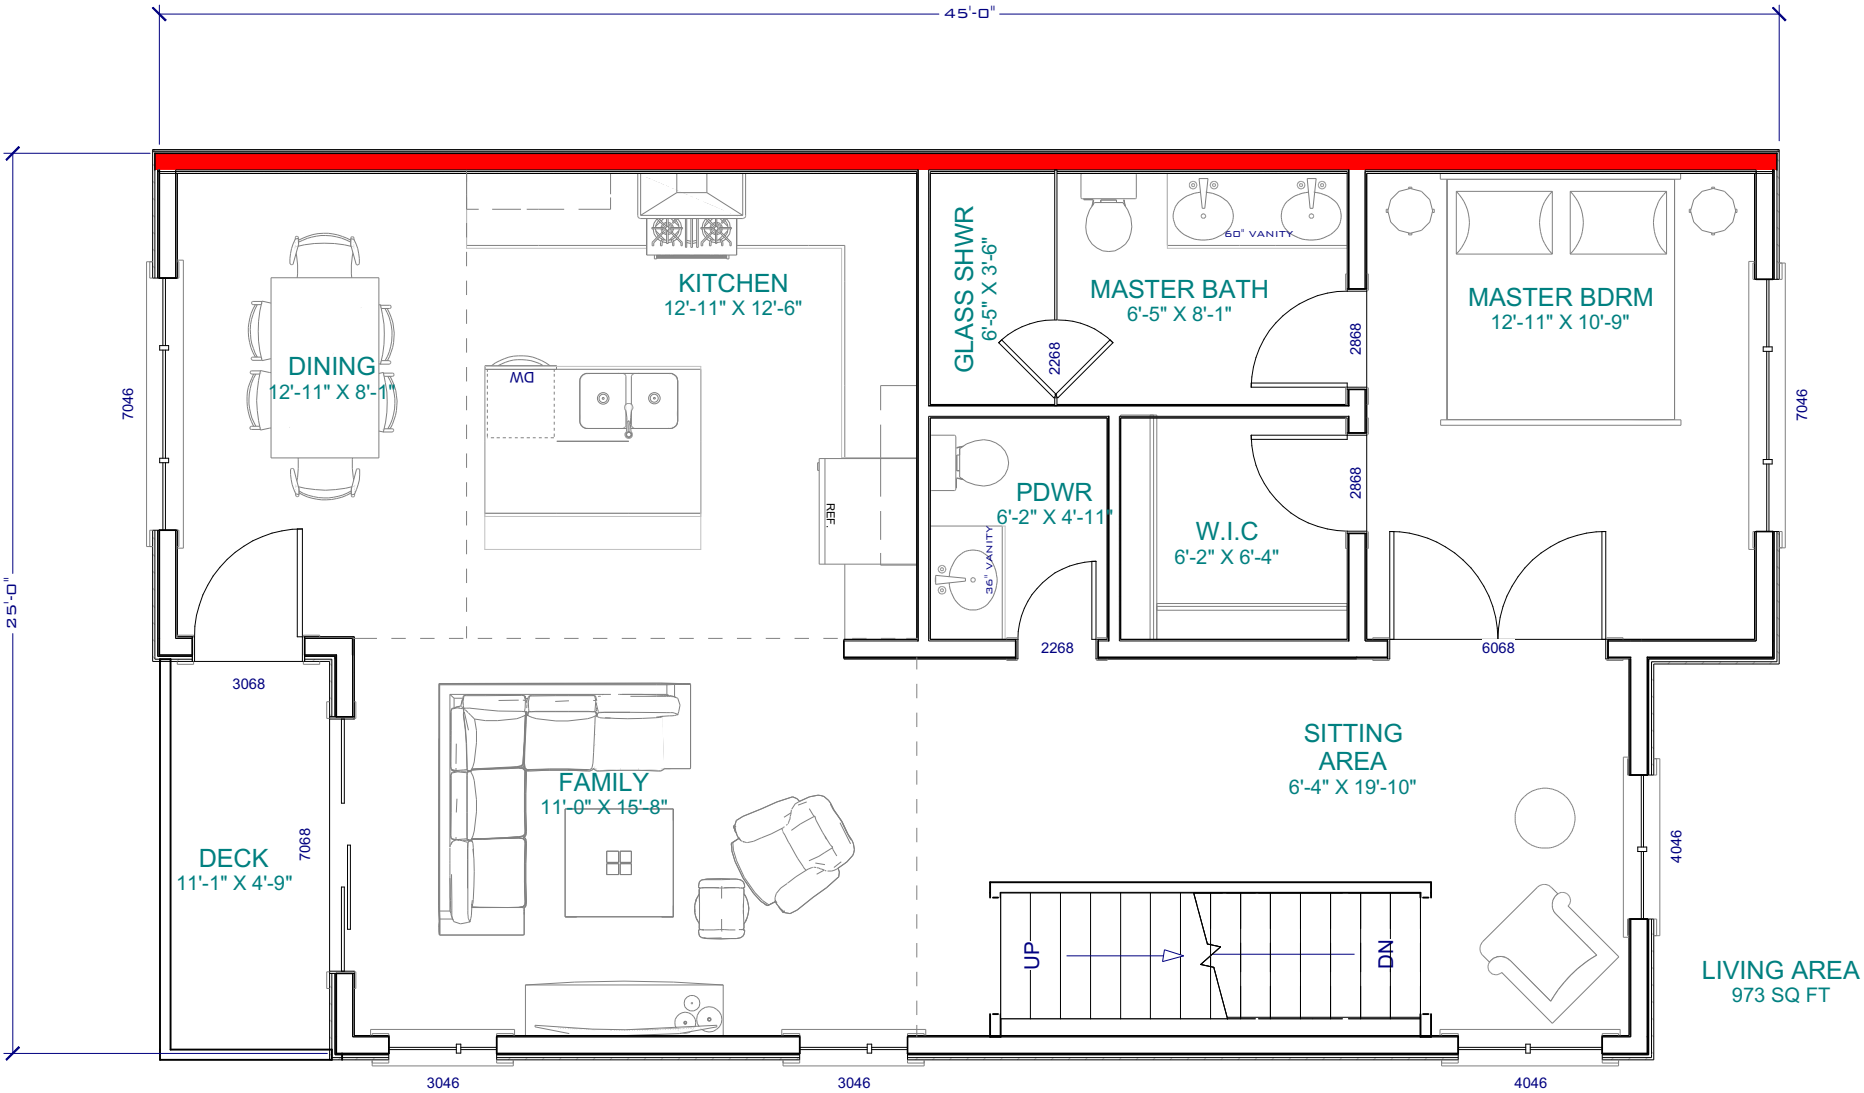


PROJECT:

BLACKMOOR GATES
DEVELOPMENT

DATE:

MAY 8, 2018

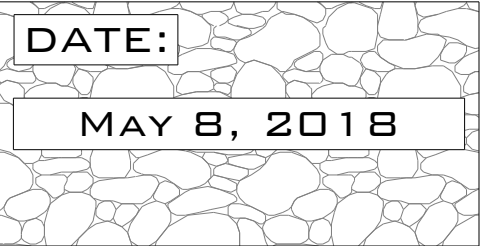

A-8



SEMI-DETACHED HOUSE

SECOND LEVEL FLOOR PLAN

PRELIMINARY PLAN

CONCEPT A

Unit Type C

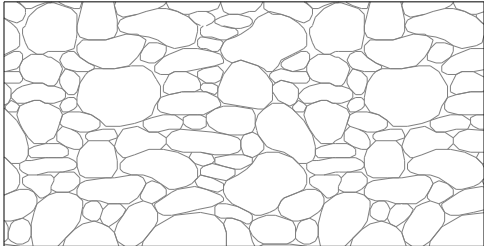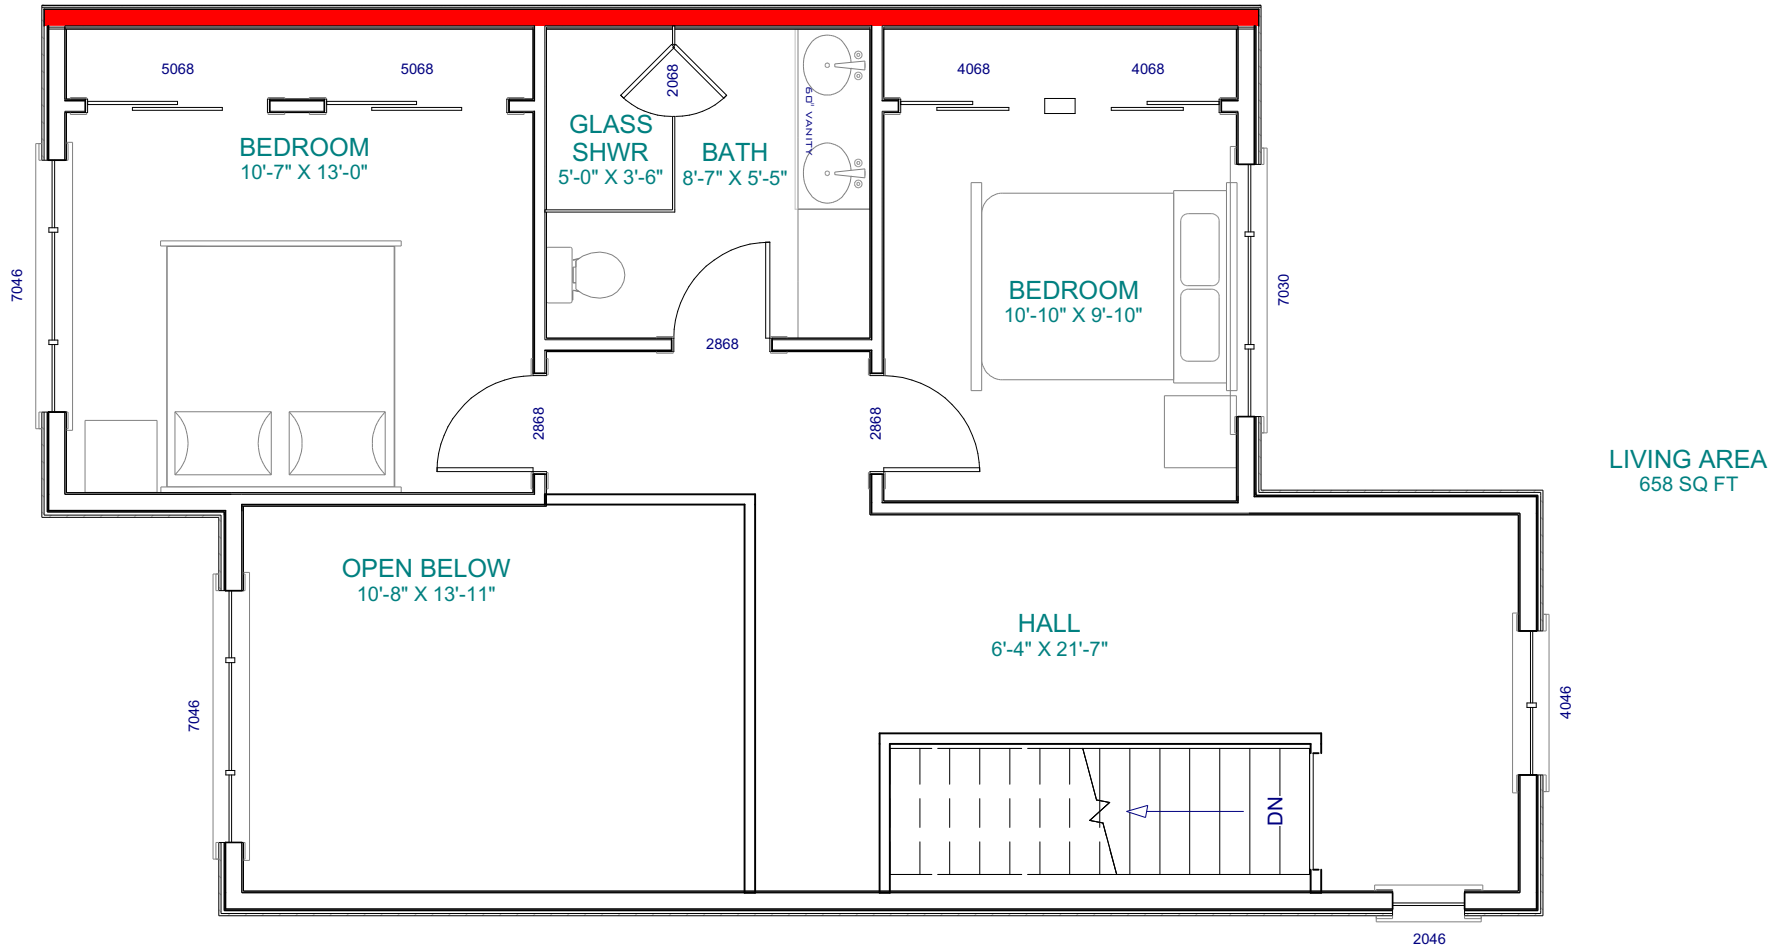


PROJECT:

BLACKMOOR GATES
DEVELOPMENT

DATE:

MAY 8, 2018

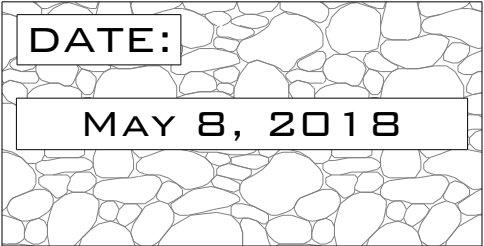

A-9