



494,13 m ²	5318,82
-----------------------	---------

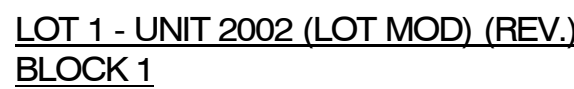

1	ISSUED FOR CLIENT COMMENT	2022 03 17	C
---	---------------------------	------------	---

BLOCK 1 - GROUND FLOOR PLAN

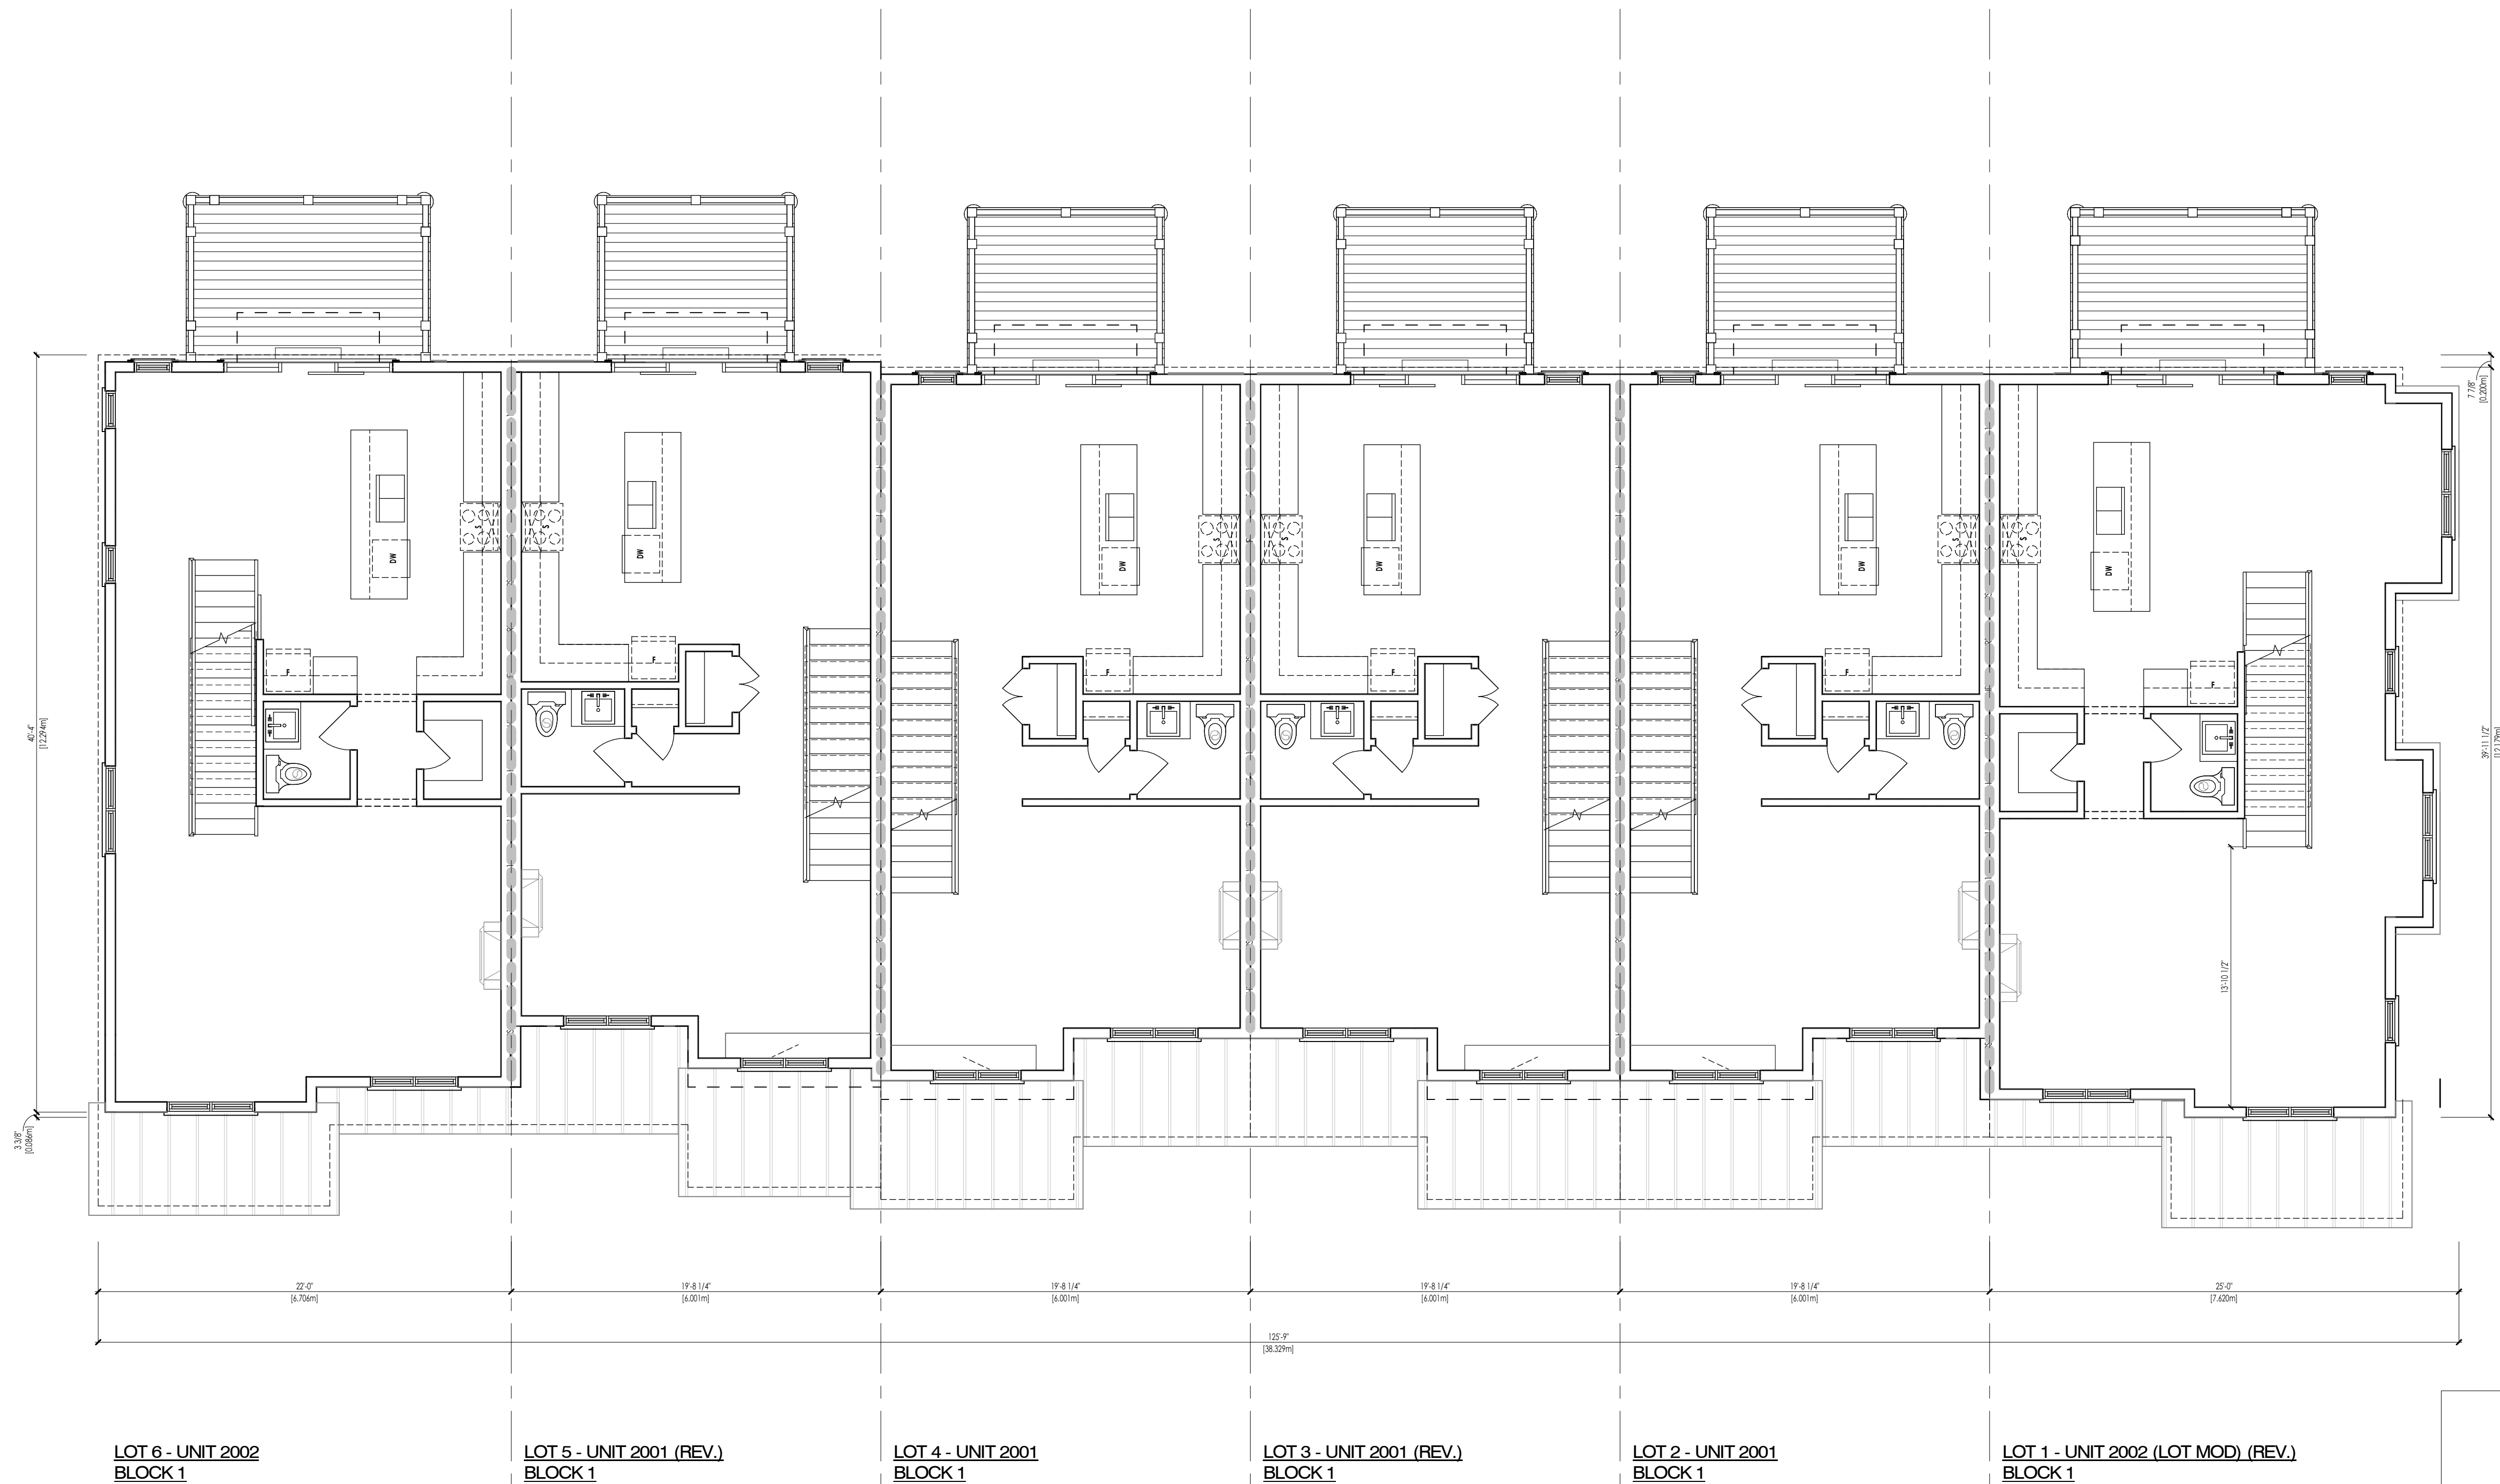

LOT 6 - UNIT 2002
BLOCK 1

LOT 5 - UNIT 2001 (REV.)
BLOCK 1

LOT 4 - UNIT 2001
BLOCK 1

LOT 3 - UNIT 2001 (REV.)
BLOCK 1

LOT 2 - UNIT 2001
BLOCK 1

LOT 1 - UNIT 2002 (LOT MOD) (REV.)
BLOCK 1

9	-	-	-
8	ISSUED FOR SITE PLAN APPROVAL	2024-03-22	CJO
7	ISSUED FOR SITE PLAN APPROVAL	2023-12-05	CJO
6	ISSUED FOR SITE PLAN APPROVAL	2023-07-25	CJO
5	REV. AS PER MUNICIPAL COMMENTS	2022-11-17	CJO
4	REV. AS PER MUNICIPAL COMMENTS	2022-10-21	CJO
3	REV. AS PER MUNICIPAL COMMENTS	2022-09-19	CJO
2	ISSUED FOR SITE PLAN APPROVAL	2022-03-04	CJO
1	ISSUED FOR CLIENT COMMENT	2022-02-17	CJO

#	DESCRIPTION	DATE	BY
---	-------------	------	----

BLOCK 1 - SECOND FLOOR PLAN

BLOCK 1

ALL DRAWINGS SHALL BE PREPARED AND CHECKED BY THE DESIGNER AND APPROVED BY THE CLIENT. THE DESIGNER SHALL BE RESPONSIBLE FOR THE ACCURACY OF THE INFORMATION PROVIDED. THE CLIENT SHALL BE RESPONSIBLE FOR THE ACCURACY OF THE INFORMATION PROVIDED. THE DESIGNER SHALL BE RESPONSIBLE FOR THE ACCURACY OF THE INFORMATION PROVIDED. THE CLIENT SHALL BE RESPONSIBLE FOR THE ACCURACY OF THE INFORMATION PROVIDED.

DESIGNER: CAMERON CONNELL
CHECKER: CAMERON CONNELL
DATE: 11/25/22
SCALE: 3/16" = 1'-0"
FILE NAME: .xml

SIGNATURE: [Signature]
DATE: 11/25/22

HILL RIDGE HOMES (2020-14)
CRANBERRY MARSH ESTATES, COLLINGWOOD, ONT.
(REV 8 - 2024.03.22)


T 647.456.2828 // www.2LSdesign.ca // cameron@2LSdesign.ca

C:\Users\cameron\OneDrive\Documents\Hill Ridge Homes\2020-14\CRANBERRY MARSH ESTATES\2024-03-22\BLOCK 1 - SECOND FLOOR PLAN.dwg

#	DESCRIPTION	DATE	BY
---	-------------	------	----

OMES (2020-14) NC: Page Number

Without permission (ZLS assumes no responsibility or liability for this property unless it bears the original signature

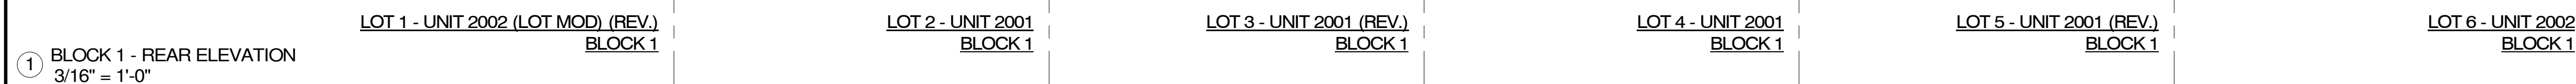

① BLOCK 1 - REAR ELEVATION
3/16" = 1'-0"



② BLOCK 1 - FRONT ELEVATION
3/16" = 1'-0"

9	-	-
8	ISSUED FOR SITE PLAN APPROVAL	2024-03-22 CJO
7	ISSUED FOR SITE PLAN APPROVAL	2023-12-05 CJO
6	ISSUED FOR SITE PLAN APPROVAL	2023-07-25 CJO
5	REV. AS PER MUNICIPAL COMMENTS	2022-11-17 CJO
4	REV. AS PER MUNICIPAL COMMENTS	2022-10-21 CJO
3	REV. AS PER MUNICIPAL COMMENTS	2022-09-19 CJO
2	ISSUED FOR SITE PLAN APPROVAL	2022-03-04 CJO
1	ISSUED FOR CLIENT COMMENT	2022-02-17 CJO

#	DESCRIPTION	DATE	BY
---	-------------	------	----

BLOCK 1 - FRONT & REAR ELEVATIONS

Page Number

A-3.0



1 BLOCK 1 - RIGHT SIDE ELEVATION
3/16" = 1'-0"

LOT 1 - UNIT 2002 (LOT MOD) (REV.)
BLOCK 1



2 BLOCK 1 - LEFT SIDE ELEVATIONS
3/16" = 1'-0"

LOT 6 - UNIT 2002
BLOCK 1

9	-	-	-
8	ISSUED FOR SITE PLAN APPROVAL	2024-03-22	CJO
7	ISSUED FOR SITE PLAN APPROVAL	2023-12-05	CJO
6	ISSUED FOR SITE PLAN APPROVAL	2023-07-25	CJO
5	REV. AS PER MUNICIPAL COMMENTS	2022-11-17	CJO
4	REV. AS PER MUNICIPAL COMMENTS	2022-10-21	CJO
3	REV. AS PER MUNICIPAL COMMENTS	2022-09-19	CJO
2	ISSUED FOR SITE PLAN APPROVAL	2022-03-04	CJO
1	ISSUED FOR CLIENT COMMENT	2022-02-17	CJO

#	DESCRIPTION	DATE	BY
BLOCK 1 - LEFT & RIGHT SIDE ELEVATIONS			

Drawn By

CJO

Checked By

CJO

DATE

11/29/22

BY

11/29/22

FILE NAME

11/29/22

FILE NAME

11/29/22

HILL RIDGE HOMES (2020-14)

CRANBERRY MARSH ESTATES, COLLINGWOOD, ONT.

(REV 8 - 2024.03.22)

T 647.456.2828 // www.2LSdesign.ca // cameron@2LSdesign.ca

9

A-3.1

C:\Users\cameron\OneDrive\Documents\2LS Design\Projects\Hill Ridge Homes\2020-14\CRANBERRY MARSH ESTATES\Collingwood\03-22-24\BLOCK 1 - UNIT 2002 (LOT MOD) (REV.) (REV 8 - 2024.03.22).dwg