



PROPOSED CLUB CRANBERRY EXTENSION

LIST OF DRAWINGS

- C-1 COVER PLAN
- VA-1 VEGETATION ANALYSIS & TREE PRESERVATION PLAN
- L-1 LANDSCAPE PLAN
- L-2 LANDSCAPE PLAN
- P-1 PLANTING PLAN
- P-2 PLANTING PLAN
- P-3 PLANTING PLAN
- PC-1 PROJECT CANOPY COVERAGE PLAN
- D-1 LANDSCAPE DETAILS
- D-2 LANDSCAPE DETAILS

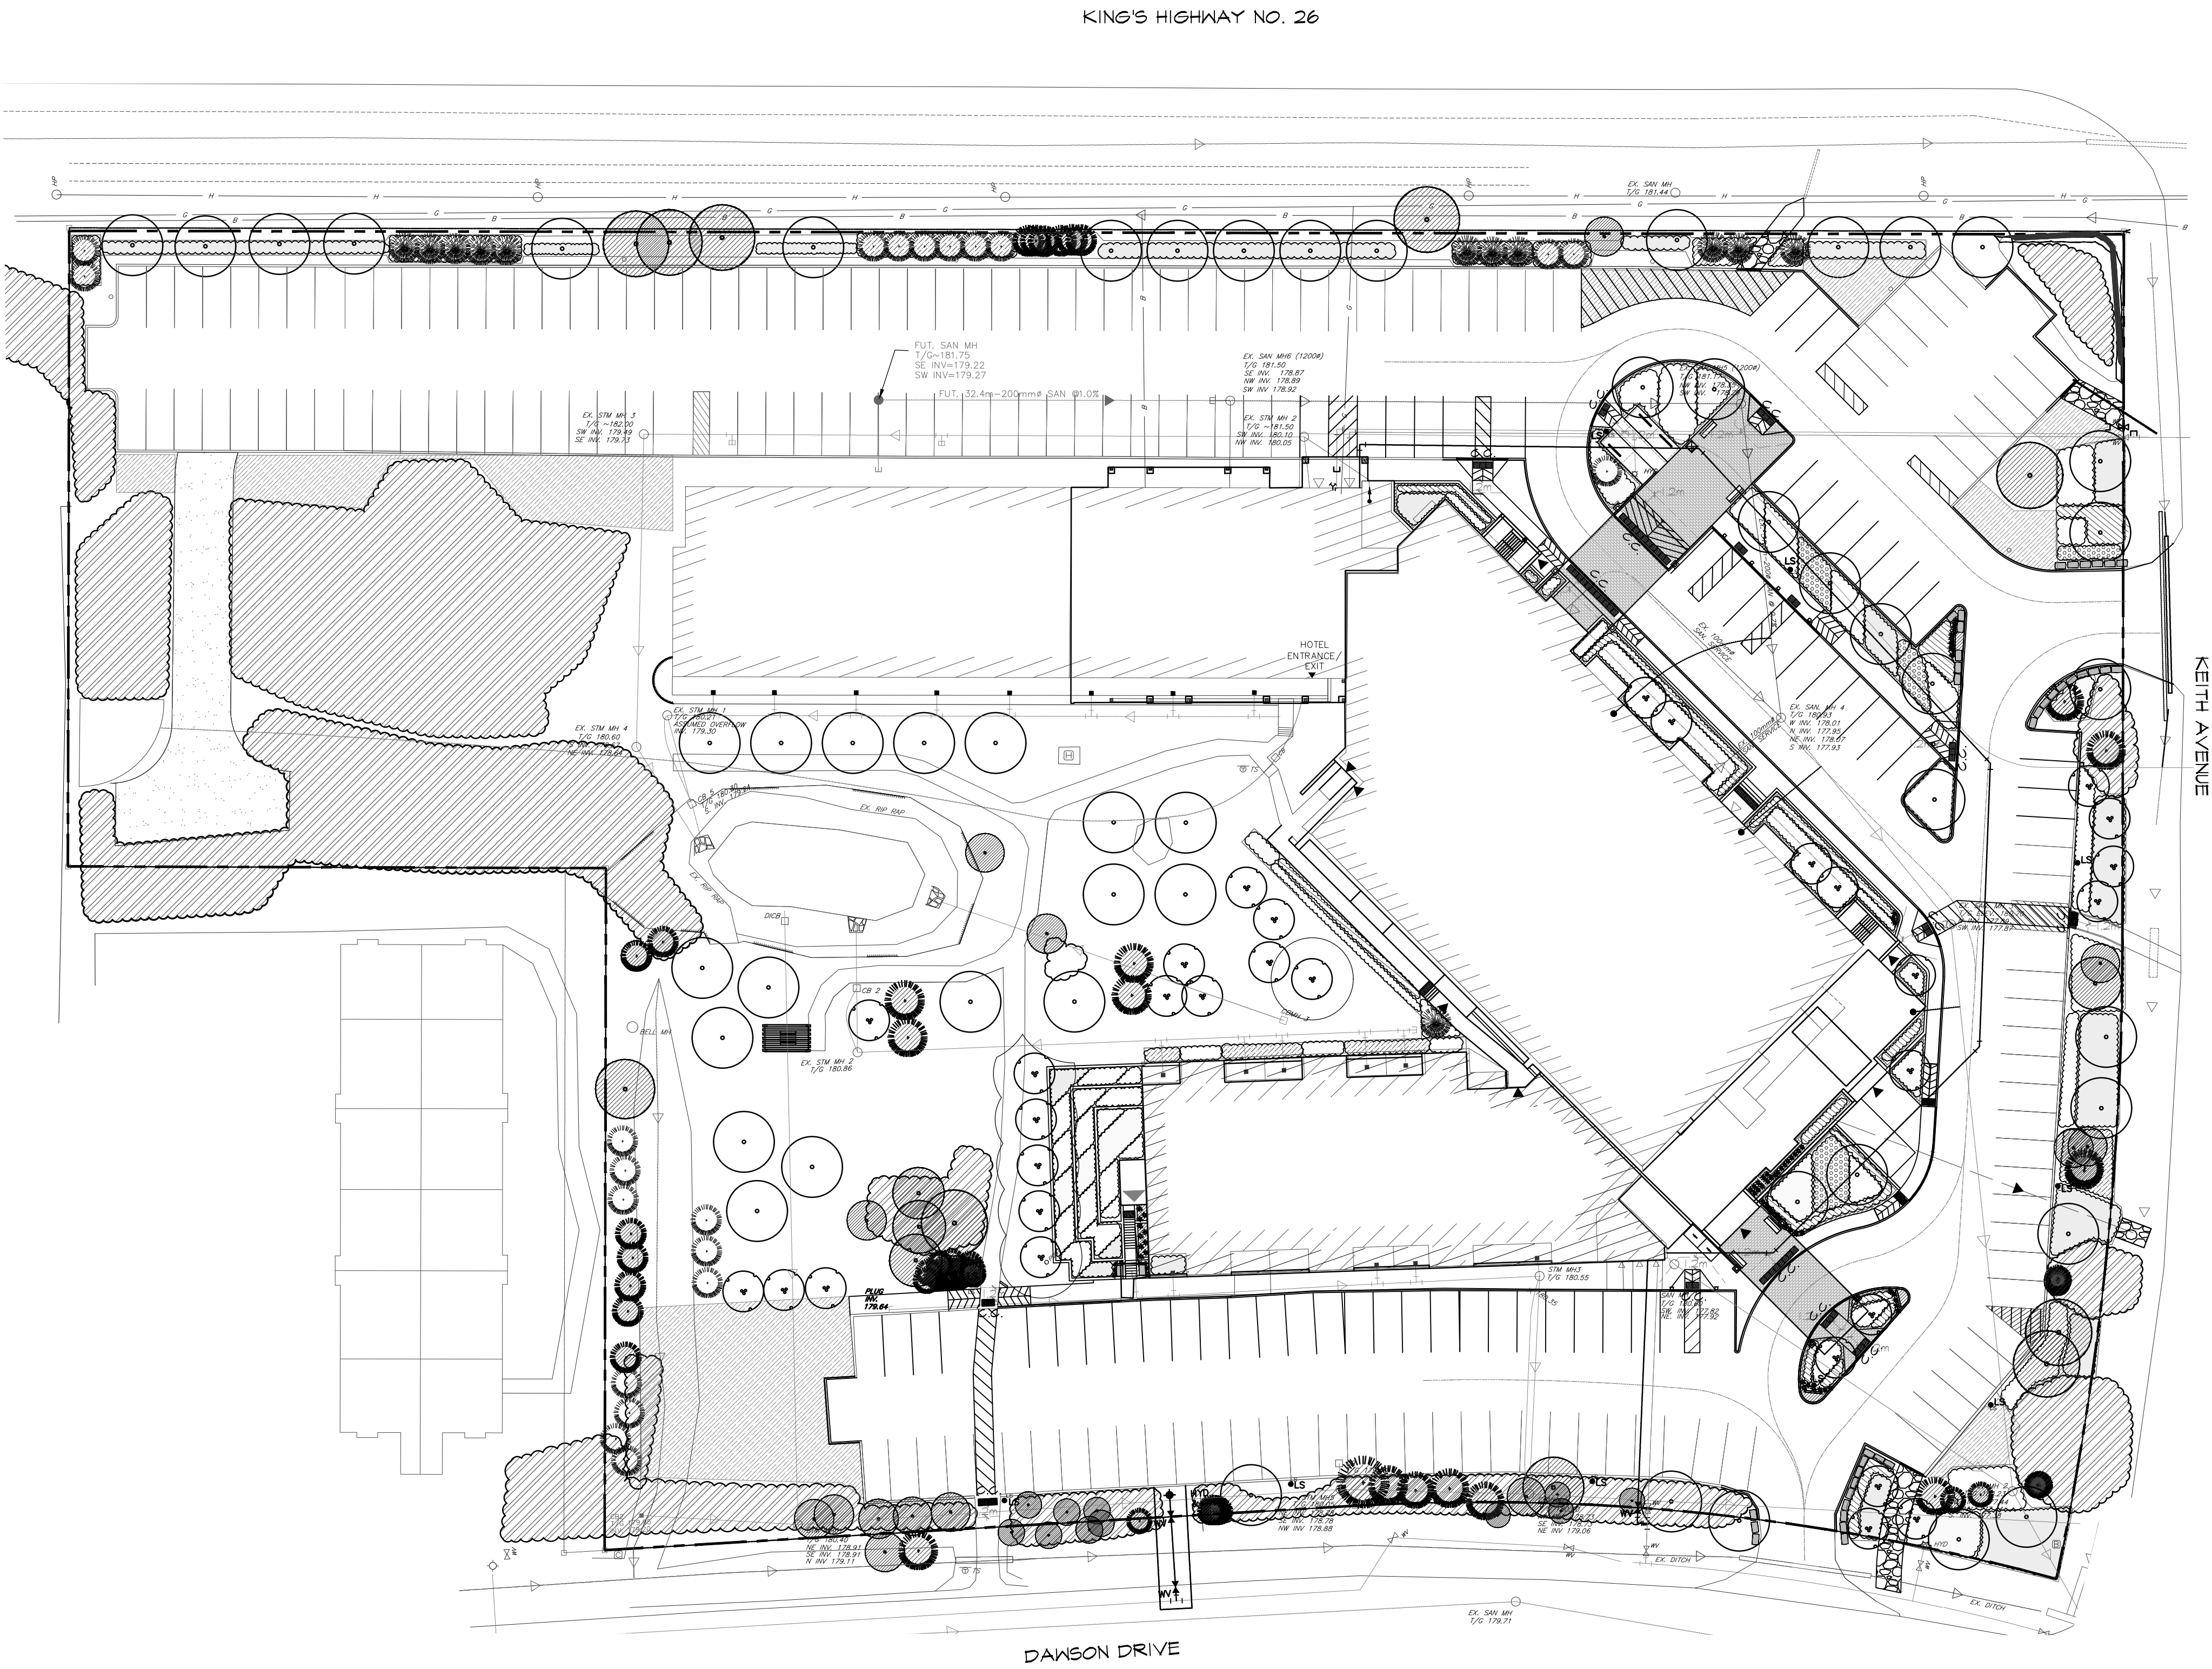

LEGEND

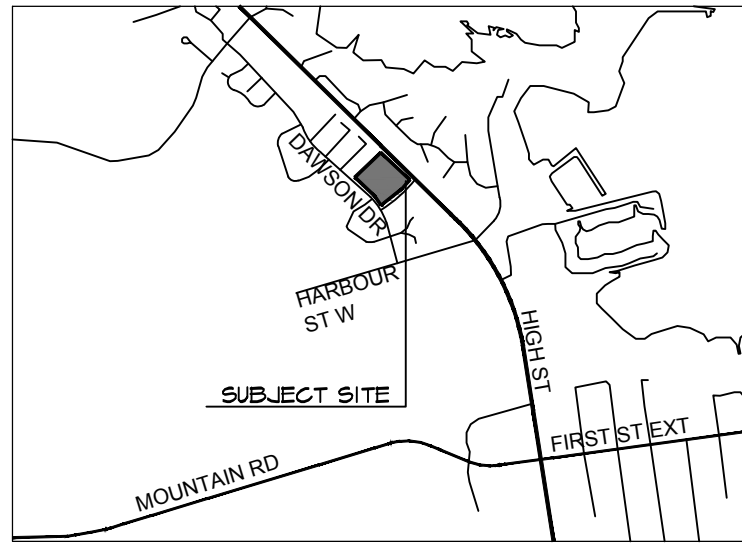

BASE INFORMATION OBTAINED ELECTRONICALLY FROM HENRY W CHIU ARCHITECT
(JOB NO. PROPOSED CLUB CRANBERRY EXTENSION, TEL. 416-298-4085)

5.	APR 8 2022	REVISED PER 4TH SUBMISSION COMMENTS	EK
4.	DEC 23 2021	ISSUED FOR COORDINATION	IH
3.	JUL 23 2021	ISSUED FOR COMMENTS OF SECOND SUBMISSION	IH
2.	JAN 26 2021	ISSUED FOR SECOND SUBMISSION	IH
1A.	AUG 31 2020	ISSUED FOR SPA	IH
1.	JUN 3 2020	ISSUED FOR SPA	IH
no.	date	version	by

All information hereon to be checked and verified at the site and any discrepancies must be reported to and clarified by the landscape architect before commencing work. All drawings, specifications, details, digital information, etc., prepared by the landscape architect are instruments of service and as such are his property and must be returned at his request.

ALEXANDER BUDREVICS
& ASSOCIATES LIMITED
LANDSCAPE ARCHITECTS

895 Don Mills Road, Second Tower, Suite 212
Toronto, Ontario, Canada, M3C 1W3

416.444.5201
416.444.5208

www.budrevics.com

project
**PROPOSED RETIREMENT HOME
CRANBERRY RESORT**
19 KEITH AVENUE
COLLINGWOOD, ONTARIO
HENRY CHIU ARCHITECT

drawing

COVER PLAN


date MAY 5, 2020	drawn IH
scale* 1:400	file 3377 C1 V5-220408
direction 	project no. 3377
	sheet no. C-1

APPROVAL STAMP

*NOTED SCALE IS APPLICABLE ONLY WHEN PRINTED ON ARCH D (34"x36") SIZE SHEET

APPROVAL STAMP

direction	project no.
	3377
	sheet no.
	L-1

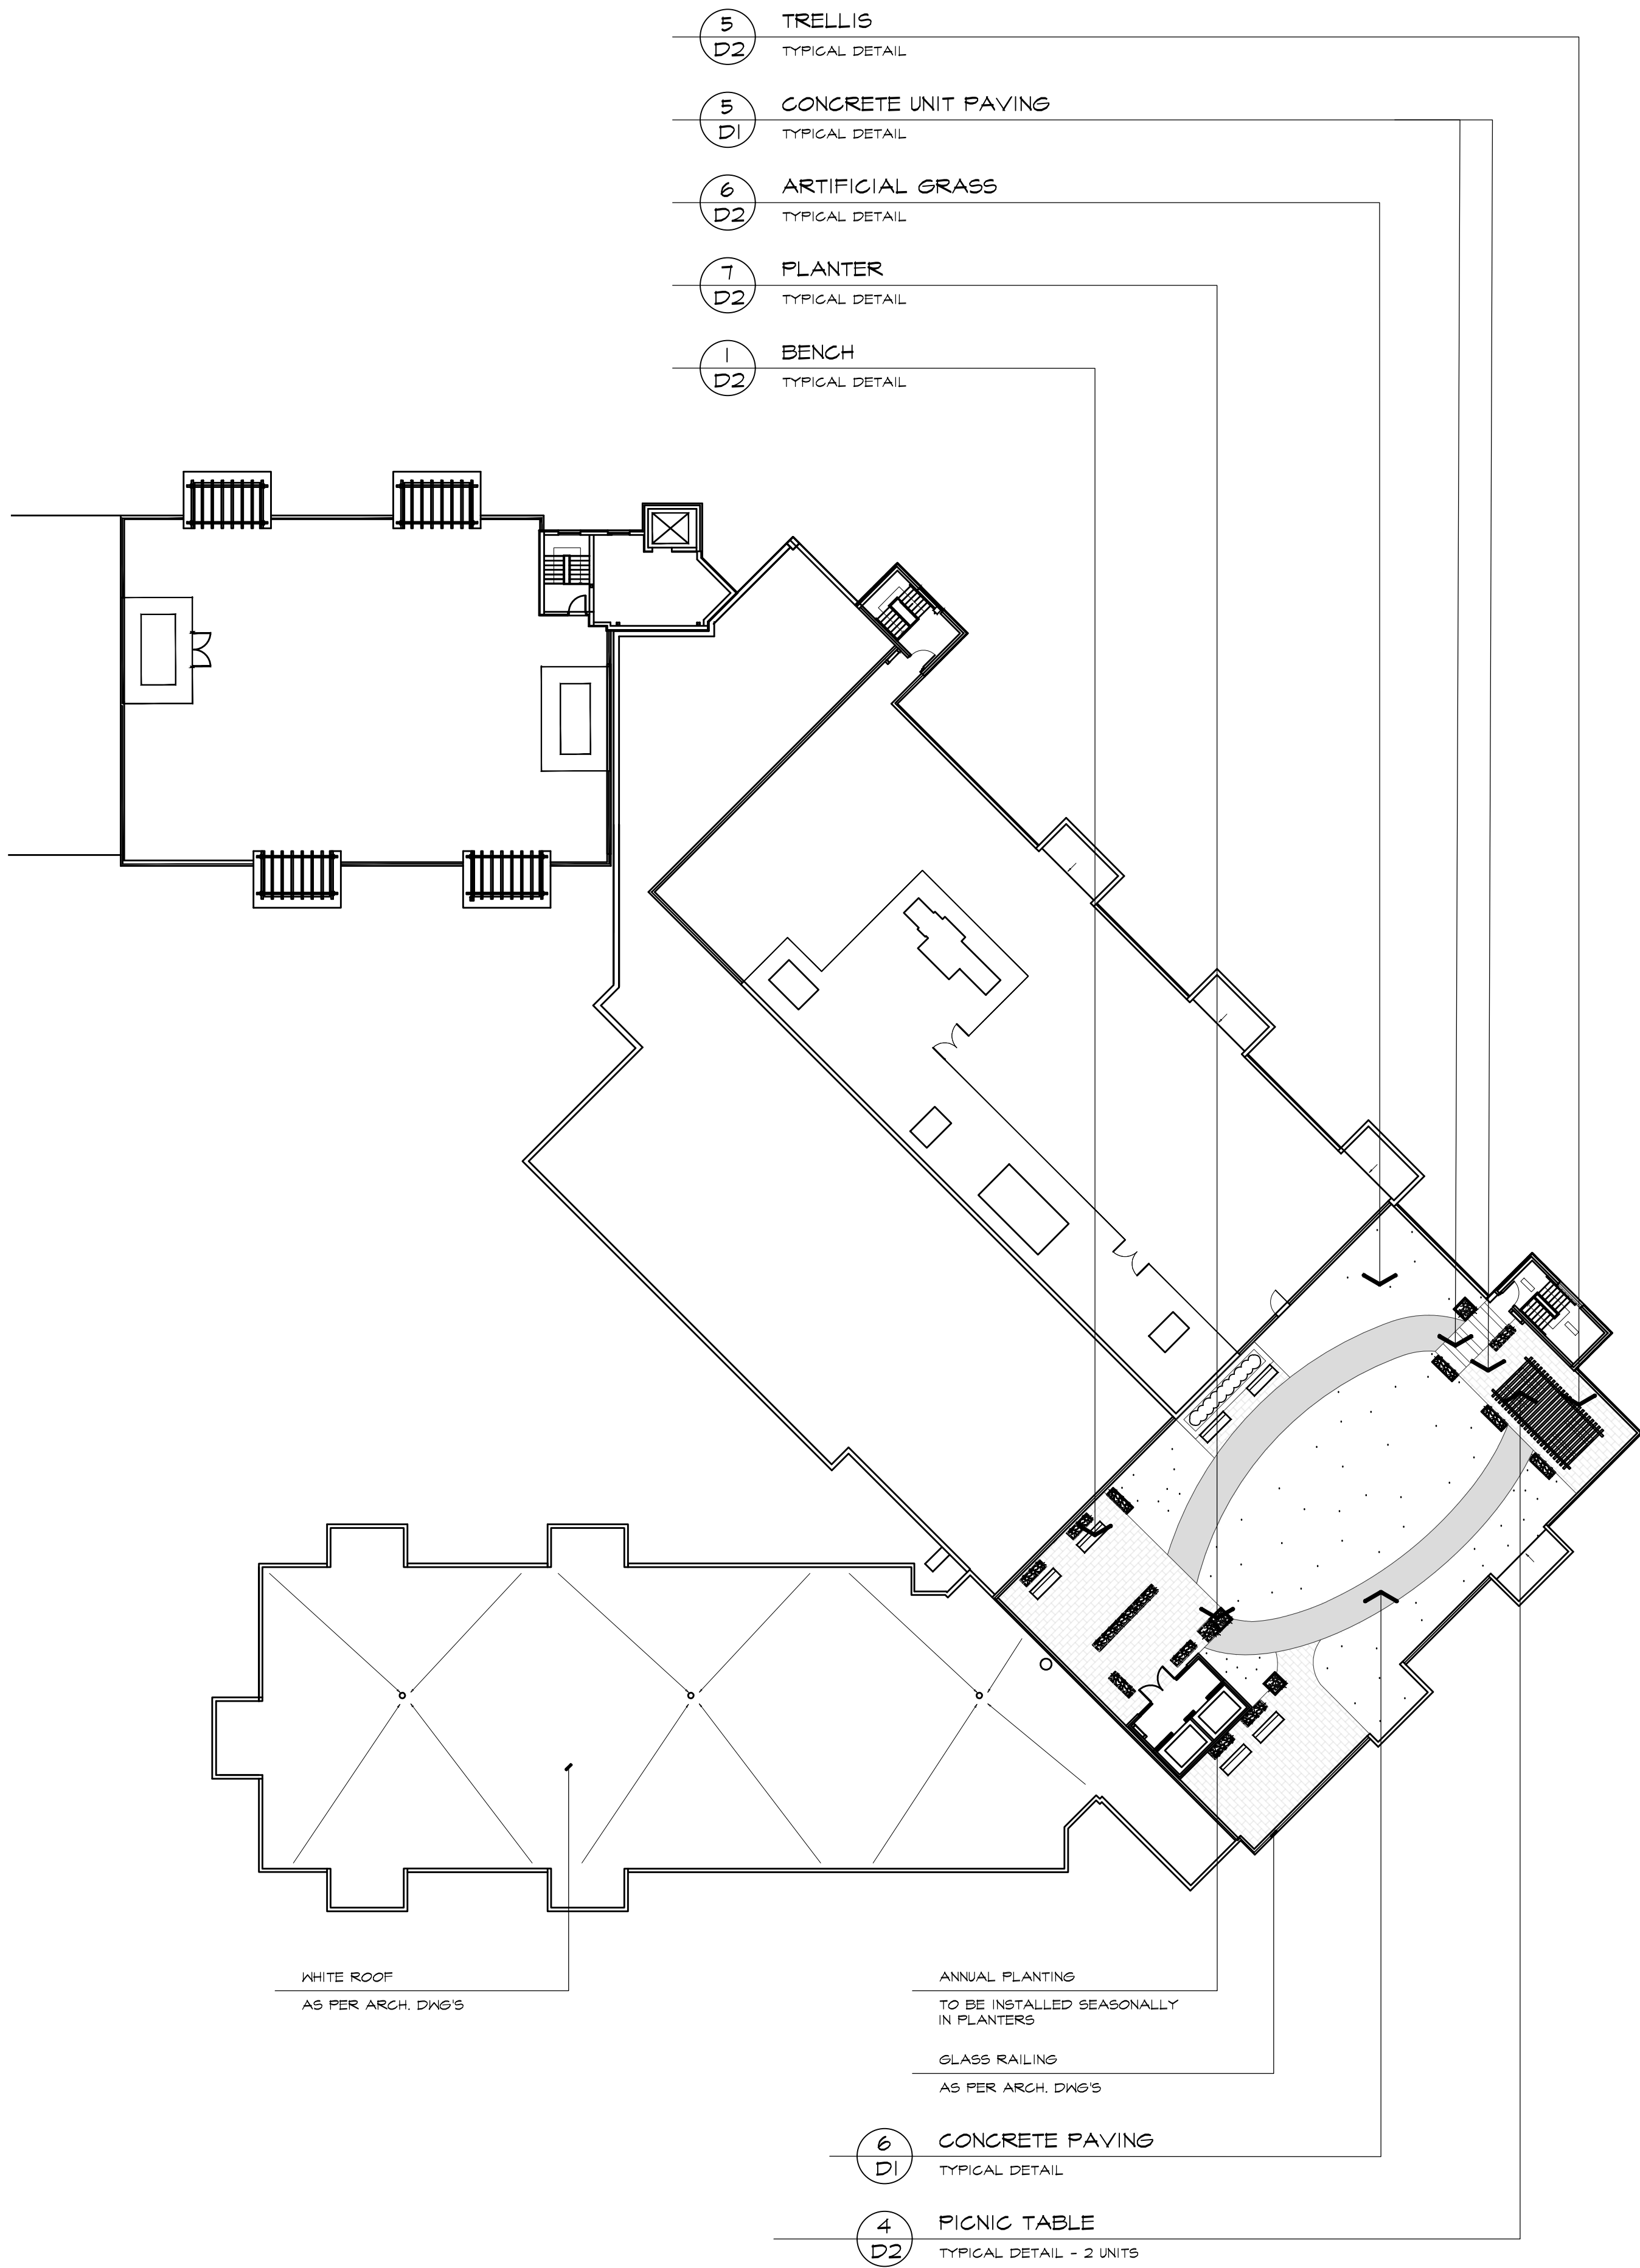

LEGEND

- TRELLIS
- PICNIC TABLE
- BENCH
- PLANTERS WITH ANNUAL VEGETATION
- SOD
- CONCRETE UNIT PAVING
- CONCRETE UNIT PAVING
- CONCRETE PAVING

BASE INFORMATION OBTAINED ELECTRONICALLY FROM HENRY W CHIU ARCHITECT
(JOB NO. PROPOSED CLUB CRANBERRY EXTENSION; TEL: 416-298-4085)

5.	APR 8 2022	REVISED PER 4TH SUBMISSION COMMENTS	EK
4.	DEC 23 2021	ISSUED FOR COORDINATION	IH
3.	JUL 23 2021	ISSUED FOR COMMENTS OF SECOND SUBMISSION	IH
2.	JAN 26 2021	ISSUED FOR SECOND SUBMISSION	IH
1A.	AUG 31 2020	ISSUED FOR SPA	IH
1.	JUN 3 2020	ISSUED FOR SPA	IH
no.	date	version	by

All information hereon to be checked and verified at the site and any discrepancies must be reported to and clarified by the landscape architect before commencing work. All drawings, specifications, details, digital information, etc., prepared by the landscape architect are instruments of service and as such are his property and must be returned at his request.



ALEXANDER BUDREVICS
A & ASSOCIATES LIMITED
LANDSCAPE ARCHITECTS

895 Don Mills Road, Second Tower, Suite 212
Toronto, Ontario, Canada, M3C 1W3

416.444.5201
416.444.5208

www.budrevics.com

project
**PROPOSED RETIREMENT HOME
CRANBERRY RESORT**
19 KEITH AVENUE
COLLINGWOOD, ONTARIO
HENRY CHIU ARCHITECT

drawing

ROOFTOP PLAN

date	MAY 5, 2020	drawn	IH
scale*	1:250	file	3377 L2 V5-220408
direction			
project no.	3377		
sheet no.	L-2		

APPROVAL STAMP

*NOTED SCALE IS APPLICABLE ONLY WHEN PRINTED ON ARCH D (34"x36") SIZE SHEET


MASTER PLANT LIST

PROJECT NAME: PROPOSED
RETIREMENT CRANBERRY - (ABAL 3371)

In the event of a discrepancy between the planting plan
and the plant list quantities, the planting plan shall govern.

KEY	QUANTITY	BOTANICAL NAME	COMMON NAME	CALIPER	HEIGHT	SPREAD	ROOT	REMARKS	SPACINGS
DECIDUOUS TREE									
A	27	CELTIS OCCIDENTALIS	COMMON HACKBERRY	60mm	3500mm	1200mm	W.B.	EQUAL FORM	----
B	25	GLEDITSIA TRIACANTHOS 'SHADEMASTER'	SHADEMASTER HONEY-LOCUST	60mm	3500mm	1500mm	W.B.	EQUAL FORM	----
ORNAMENTAL TREE									
C	12	AMELANCHIER CANADENSIS	DOWNY SERVICEBERRY	50mm	2500mm	1200mm	W.B.	MULTI-STEM	----
D	14	CORNUS ALTERNIFOLIA	PAGODA DOGWOOD	50mm	2500mm	1200mm	W.B.	MULTI-STEM	----
E	5	CERCIS CANADENSIS	EASTERN REDBUD	----	2000mm	1200mm	W.B.	MULTI-STEM	----
CONIFEROUS TREES									
E	12	FICIA FUNGUS	COLORADO SPRUCE	----	2000mm	1000mm	W.B.	SPECIMEN	----
F	21	FINUS NIGRA	AUSTRIAN PINE	----	1750mm	1000mm	W.B.	SPECIMEN	----
CONIFEROUS SHRUBS									
aa	75	TAXUS MEDIA 'DENSIFORMIS'	DENSE YEW	----	----	600mm	3 gal. POT	MIN. 15 CANDLES	800mm
bb	156	FINUS MUGO 'JAKOBSEN'	JAKOBSEN DWARF MUGHO PINE	----	----	500mm	3 gal. POT	MIN. 15 CANDLES	600mm
DECIDUOUS SHRUBS									
cc	588	CORNUS SERICEA 'FARROW' (ARCTIC FIRE)	ARCTIC FIRE DOGWOOD	----	500mm	----	3 gal. POT	MIN. 10 STEMS	600mm
dd	261	DIERVILLA LONGERA	BUSH HONEYSUCKLE	----	500mm	----	3 gal. POT	MIN. 10 STEMS	650mm
ee	305	HYDRANGEA ABORESCENS 'ANNABELLE'	ANNABELLE HYDRANGEA	----	500mm	----	3 gal. POT	MIN. 10 STEMS	650mm
ff	489	RHUS AROMATICA 'GRO-LOW'	GRO-LOW FRAGRANT SUMAC	----	500mm	----	3 gal. POT	MIN. 10 STEMS	650mm
gg	255	SPIRAEA JAPONICA 'GOLDFLAME'	GOLDFLAME SPIREA	----	400mm	----	3 gal. POT	MIN. 10 STEMS	650mm
PERENNIALS, GROUND COVERS AND GRASSES									
aaa	70	CALAMAGROSTIS X ACUTIFLORA 'KARL FOERSTER'	KARL FOERSTER FEATHER REED GRASS	----	----	----	3 gal. POT	----	500mm
bbb	95	ENCHINACEA PURPUREA	PURPLE CONEFLOWER	----	----	----	3 gal. POT	----	800mm
ccc	275	HOSTA 'BIG DADDY'	BIG DADDY HOSTA (BLUE-GREEN, WHITE)	----	----	----	3 gal. POT	MIN. 2 YRS. GTH.	500mm
ddd	210	HOSTA 'AUGUST MOON'	AUGUST MOON HOSTA (GREEN, LAVENDER)	----	----	----	3 gal. POT	MIN. 2 YRS. GTH.	500mm

LEGEND

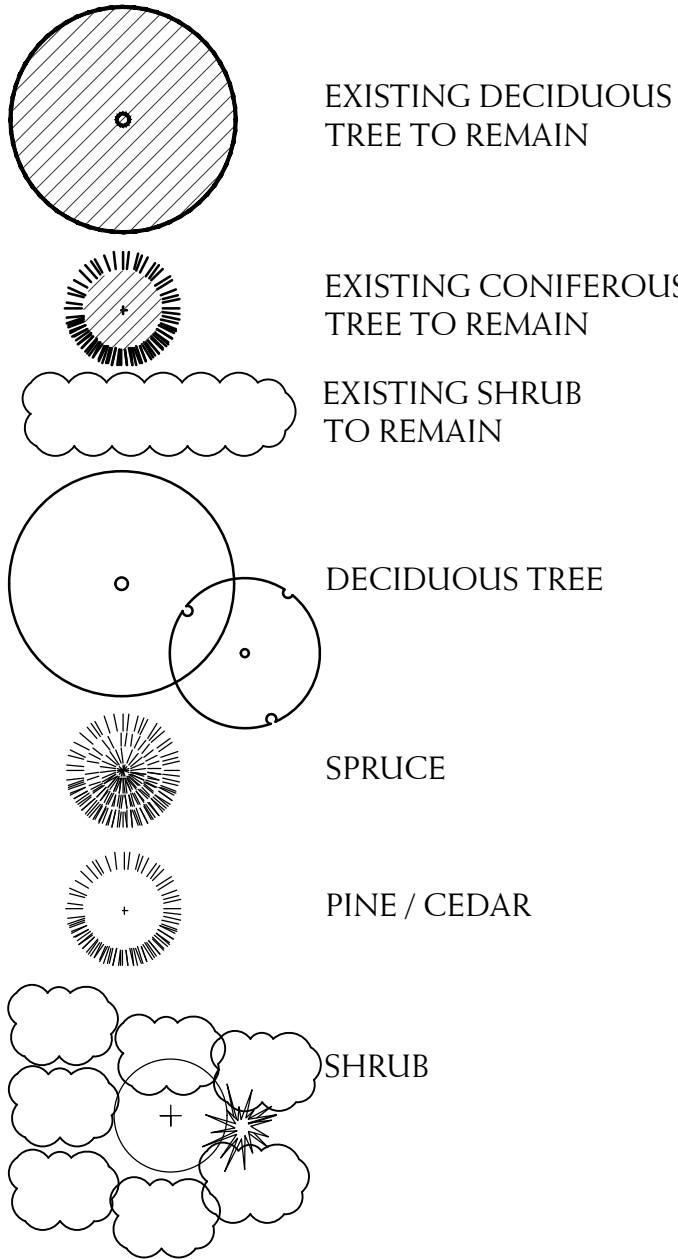

BASE INFORMATION OBTAINED ELECTRONICALLY FROM HENRY W CHIU ARCHITECT
(JOB NO. PROPOSED CLUB CRANBERRY EXTENSION; TEL: 416-298-4085)

5.	APR 8 2022	REVISED PER 4TH SUBMISSION COMMENTS	EK
4.	DEC 23 2021	ISSUED FOR COORDINATION	IH
3.	JUL 23 2021	ISSUED FOR COMMENTS OF SECOND SUBMISSION	IH
2.	JAN 26 2021	ISSUED FOR SECOND SUBMISSION	IH
1A.	AUG 31 2020	ISSUED FOR SPA	IH
1.	JUN 3 2020	ISSUED FOR SPA	IH
no.	date	version	by

All information hereon to be checked and verified at the site and any
discrepancies must be reported to and clarified by the landscape architect
before commencing work. All drawings, specifications, details, digital
information, etc., prepared by the landscape architect are instruments of
service and as such are his property and must be returned at his request.




project
**PROPOSED RETIREMENT HOME
CRANBERRY RESORT**
19 KEITH AVENUE
COLLINGWOOD, ONTARIO
HENRY CHIU ARCHITECT

drawing

PLANTING PLAN


date	MAY 5, 2020	drawn	IH
scale*	NTS	file	3377 P2 V5-220408
direction			
project no.	3377		
sheet no.	P-2		

APPROVAL STAMP

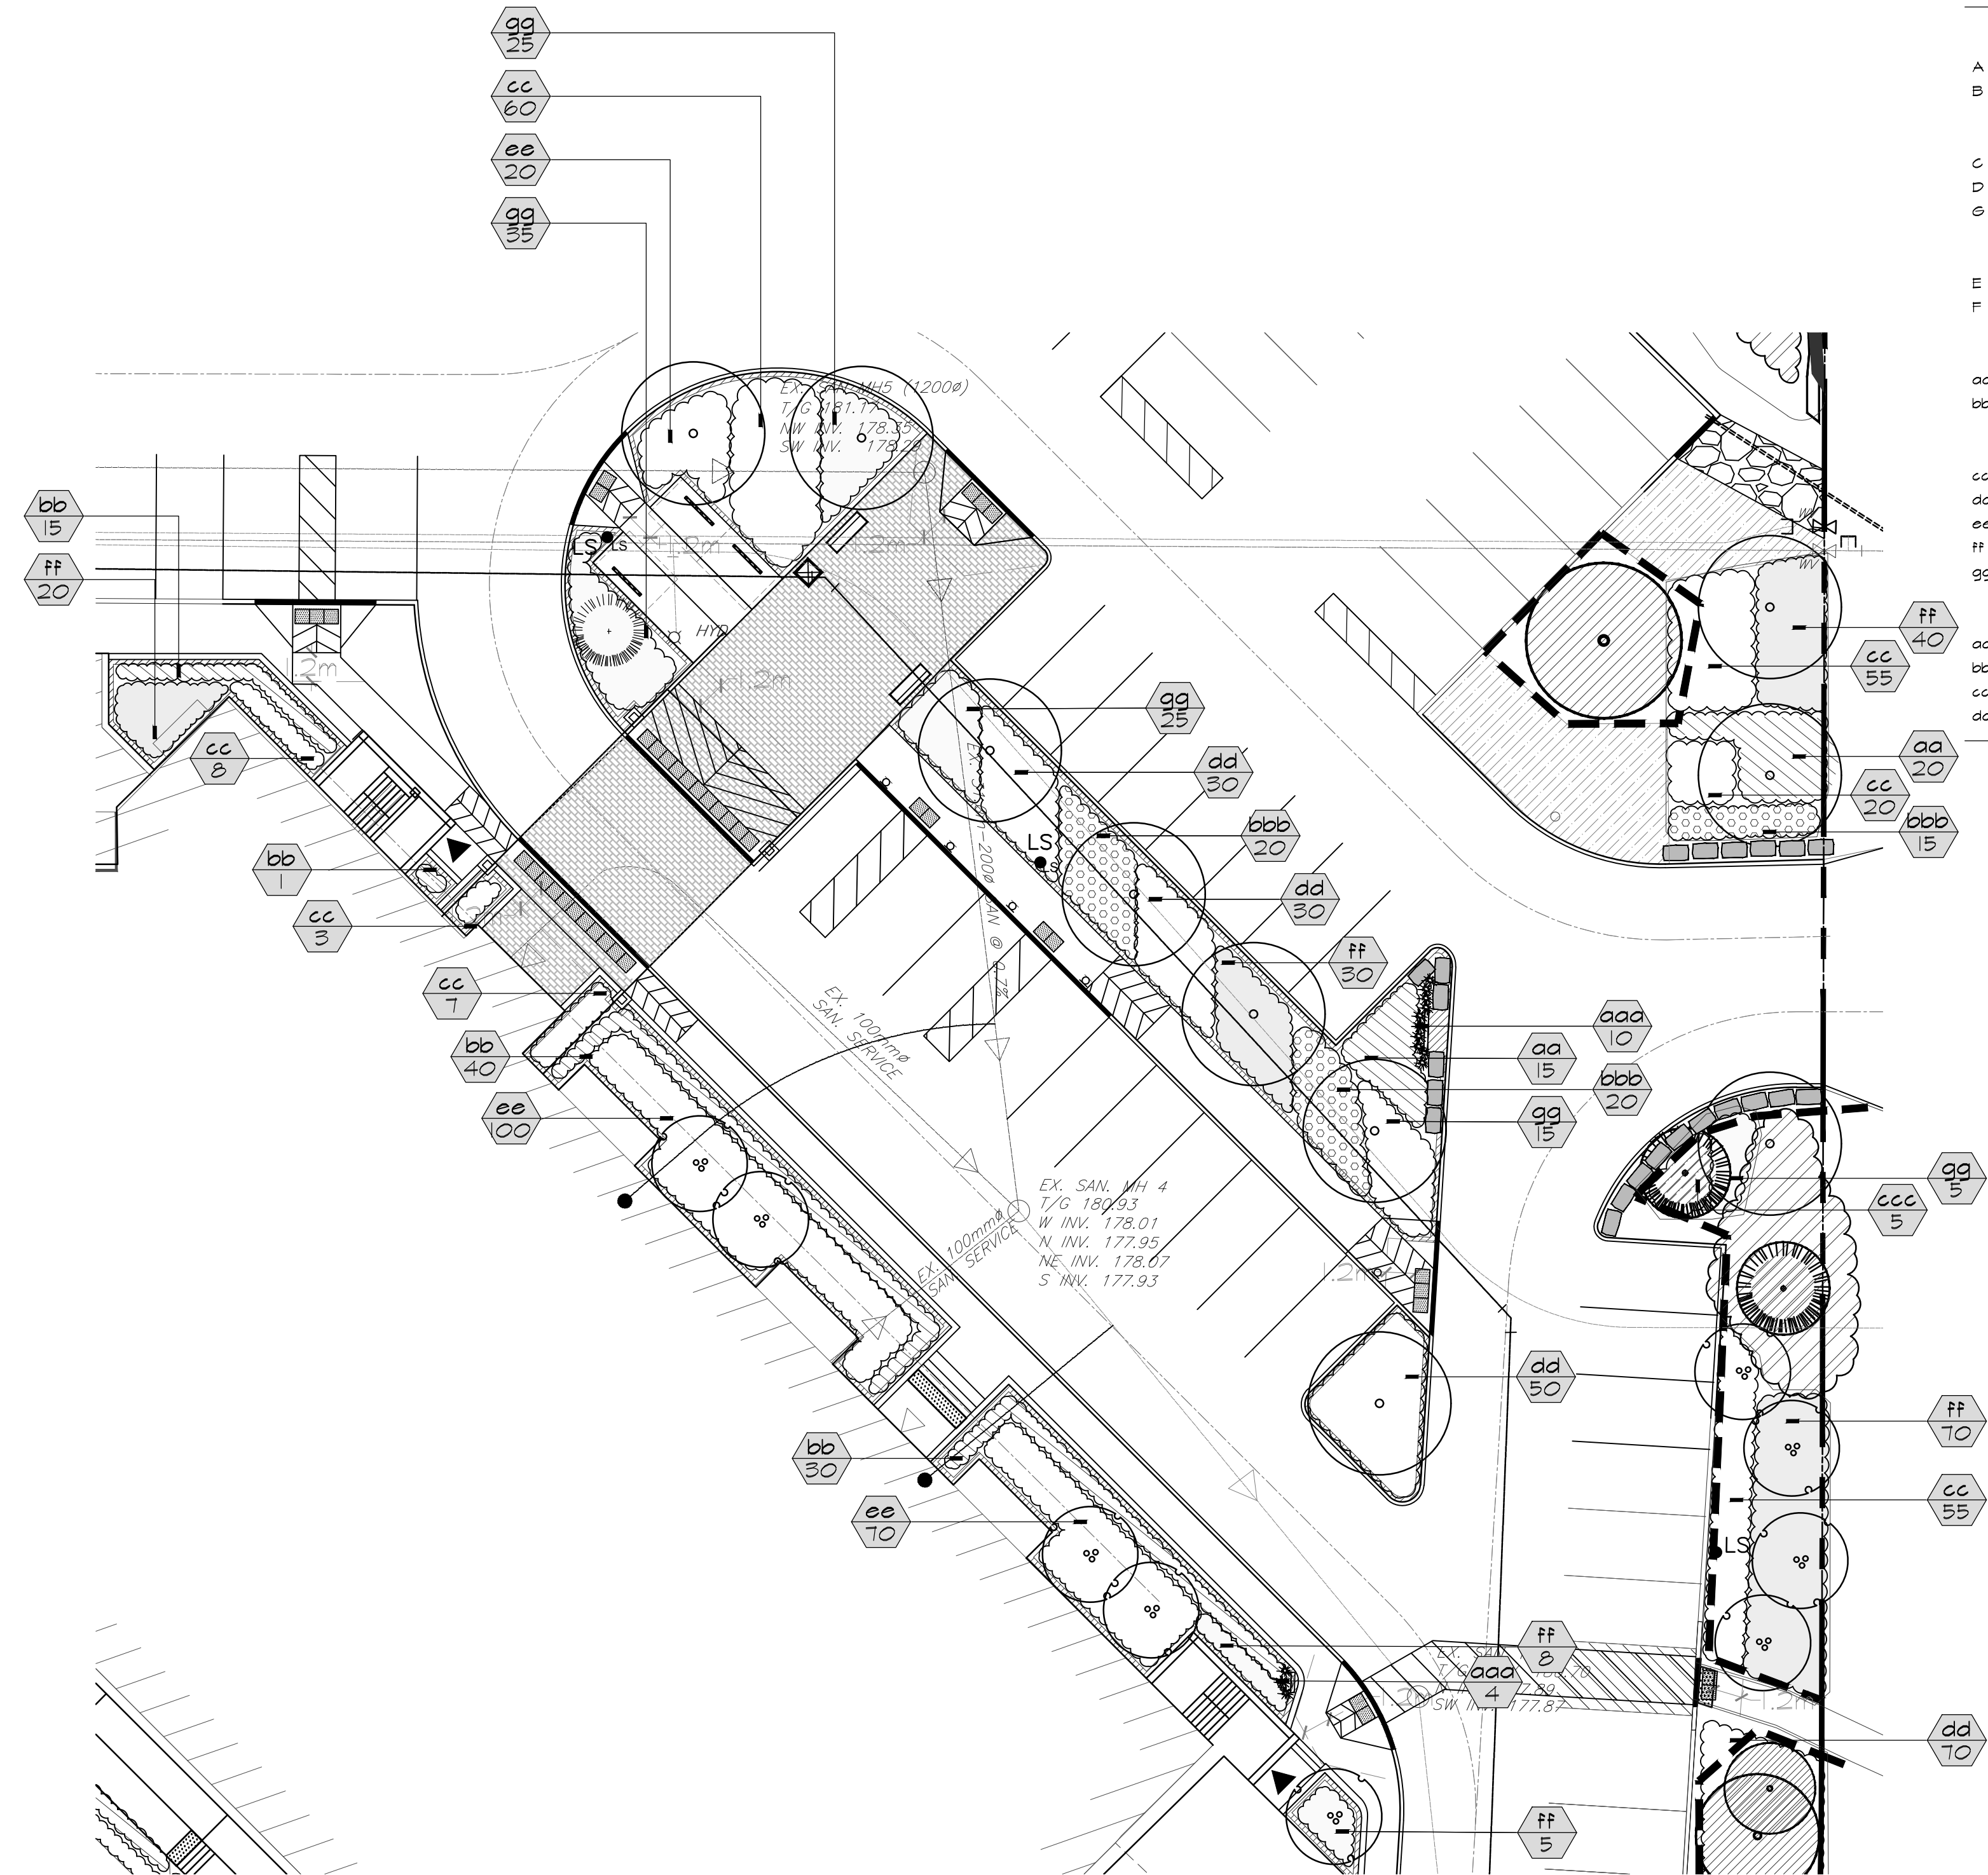

SCALE - 1:200


2 PLANTING ENLARGEMENT 'A'

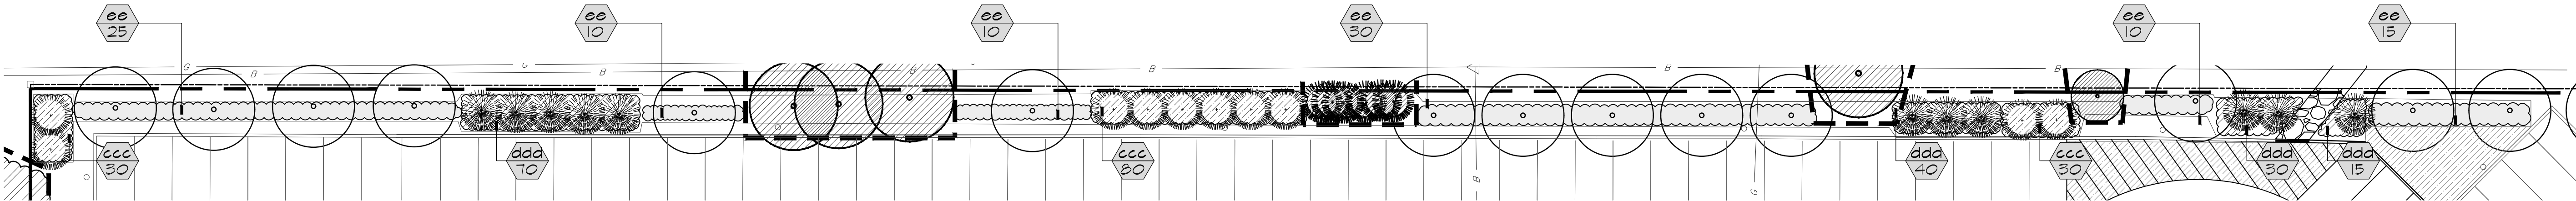

SCALE - 1:250


3 PLANTING ENLARGEMENT 'B'

*NOTED SCALE IS APPLICABLE ONLY WHEN PRINTED ON ARCH D (34"x36") SIZE SHEET

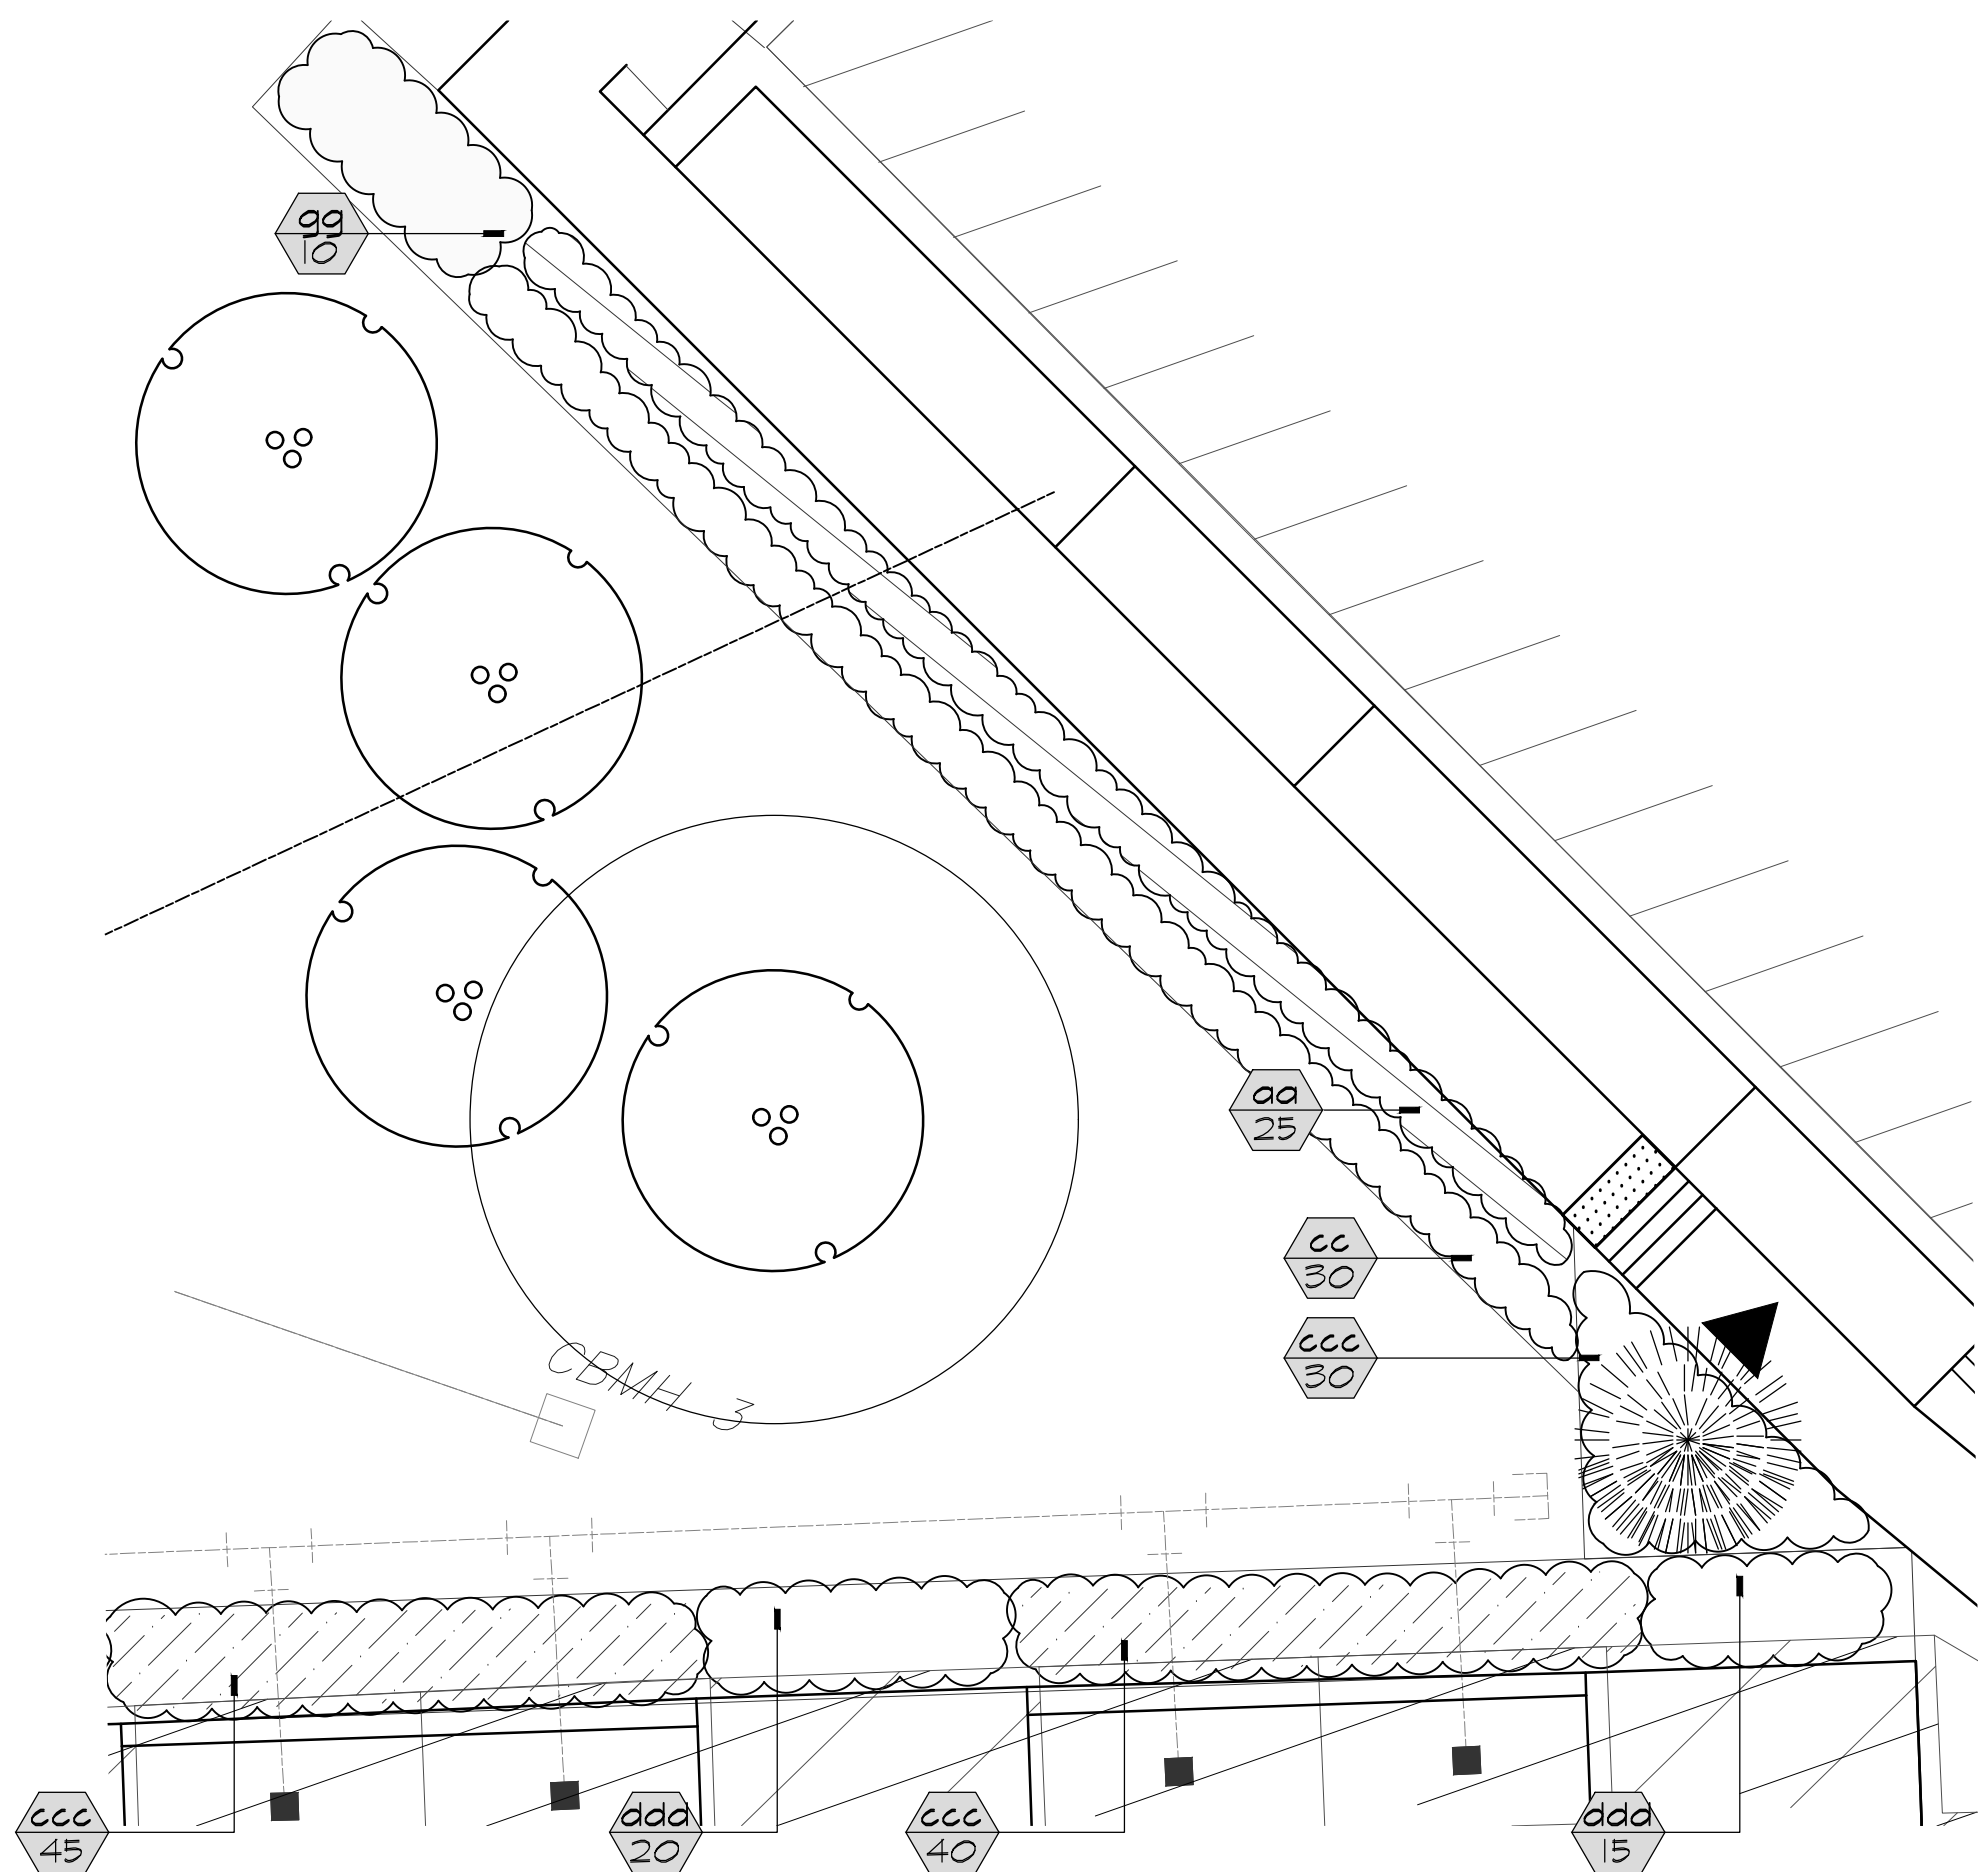

2 PLANTING ENLARGEMENT 'D'

SCALE - 1:100

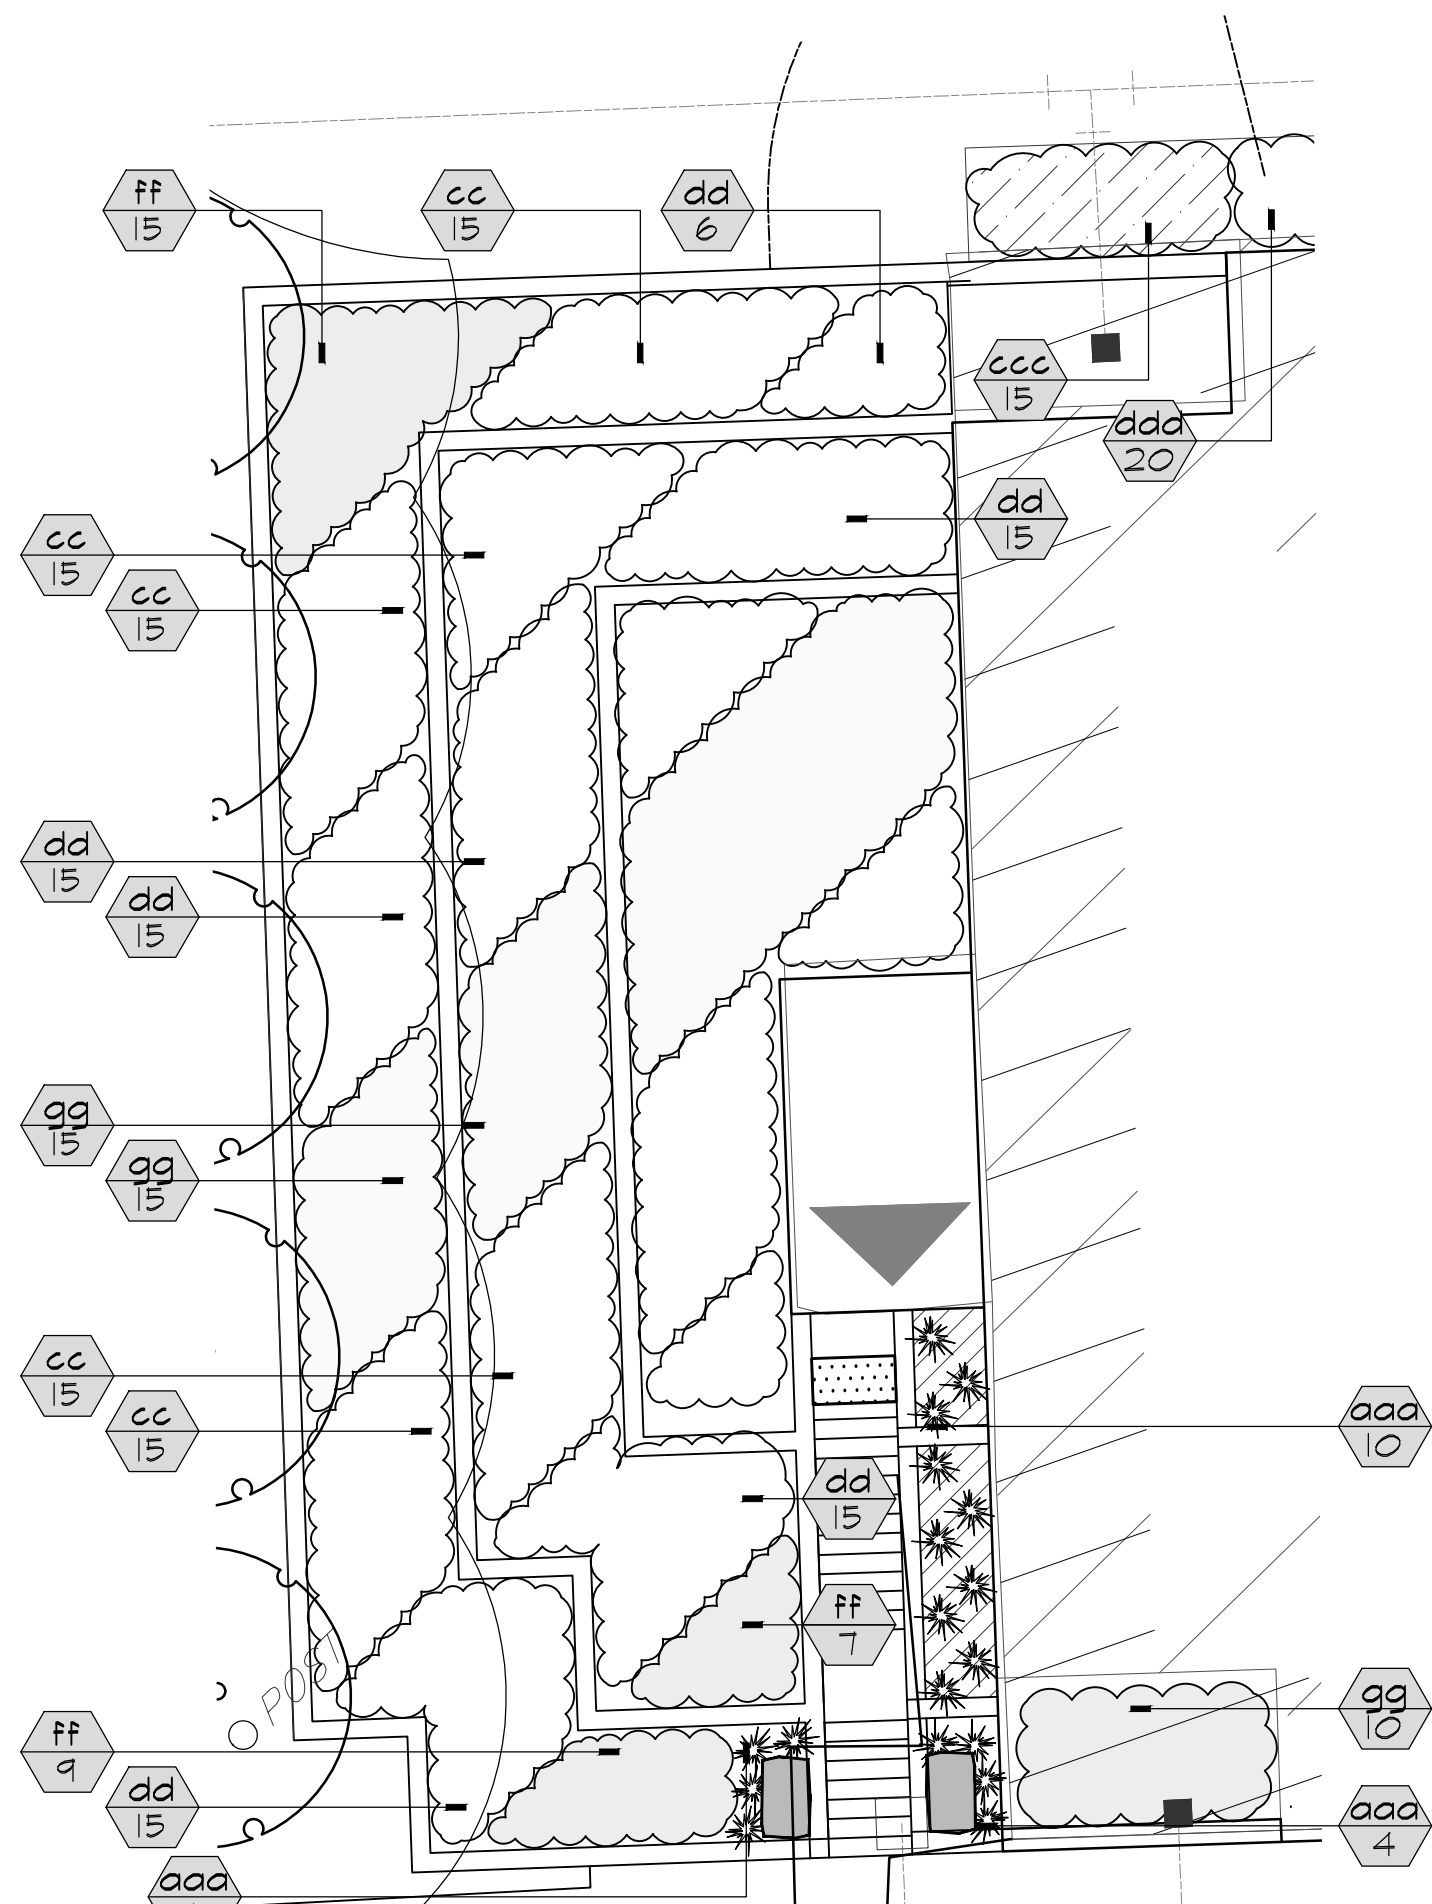

3 PLANTING ENLARGEMENT 'E'

SCALE - 1:100

REFERENCE PLANT LIST

KEY COMMON NAME

CONIFEROUS SHRUBS

- aa DENSE YEW
bb JAKOBSEN DWARF MUGHO PINE


DECIDUOUS SHRUBS

- cc ARCTIC FIRE DOGWOOD
dd BUSH HONEYSUCKLE
ee ANNABELLE HYDRANGEA
ff GRO-LOW FRAGRANT SUMAC
gg GOLDFLAME SPIREA

PERENNIALS, GROUND COVERS AND GRASSES

- aaa KARL FOERSTER FEATHER REED GRASS
bbb PURPLE CONEFLOWER
ccc BIG DADDY HOSTA (BLUE-GREEN, WHITE)
ddd AUGUST MOON HOSTA (GREEN, LAVENDER)

MASTER PLANT LIST SEE SHEET P-2

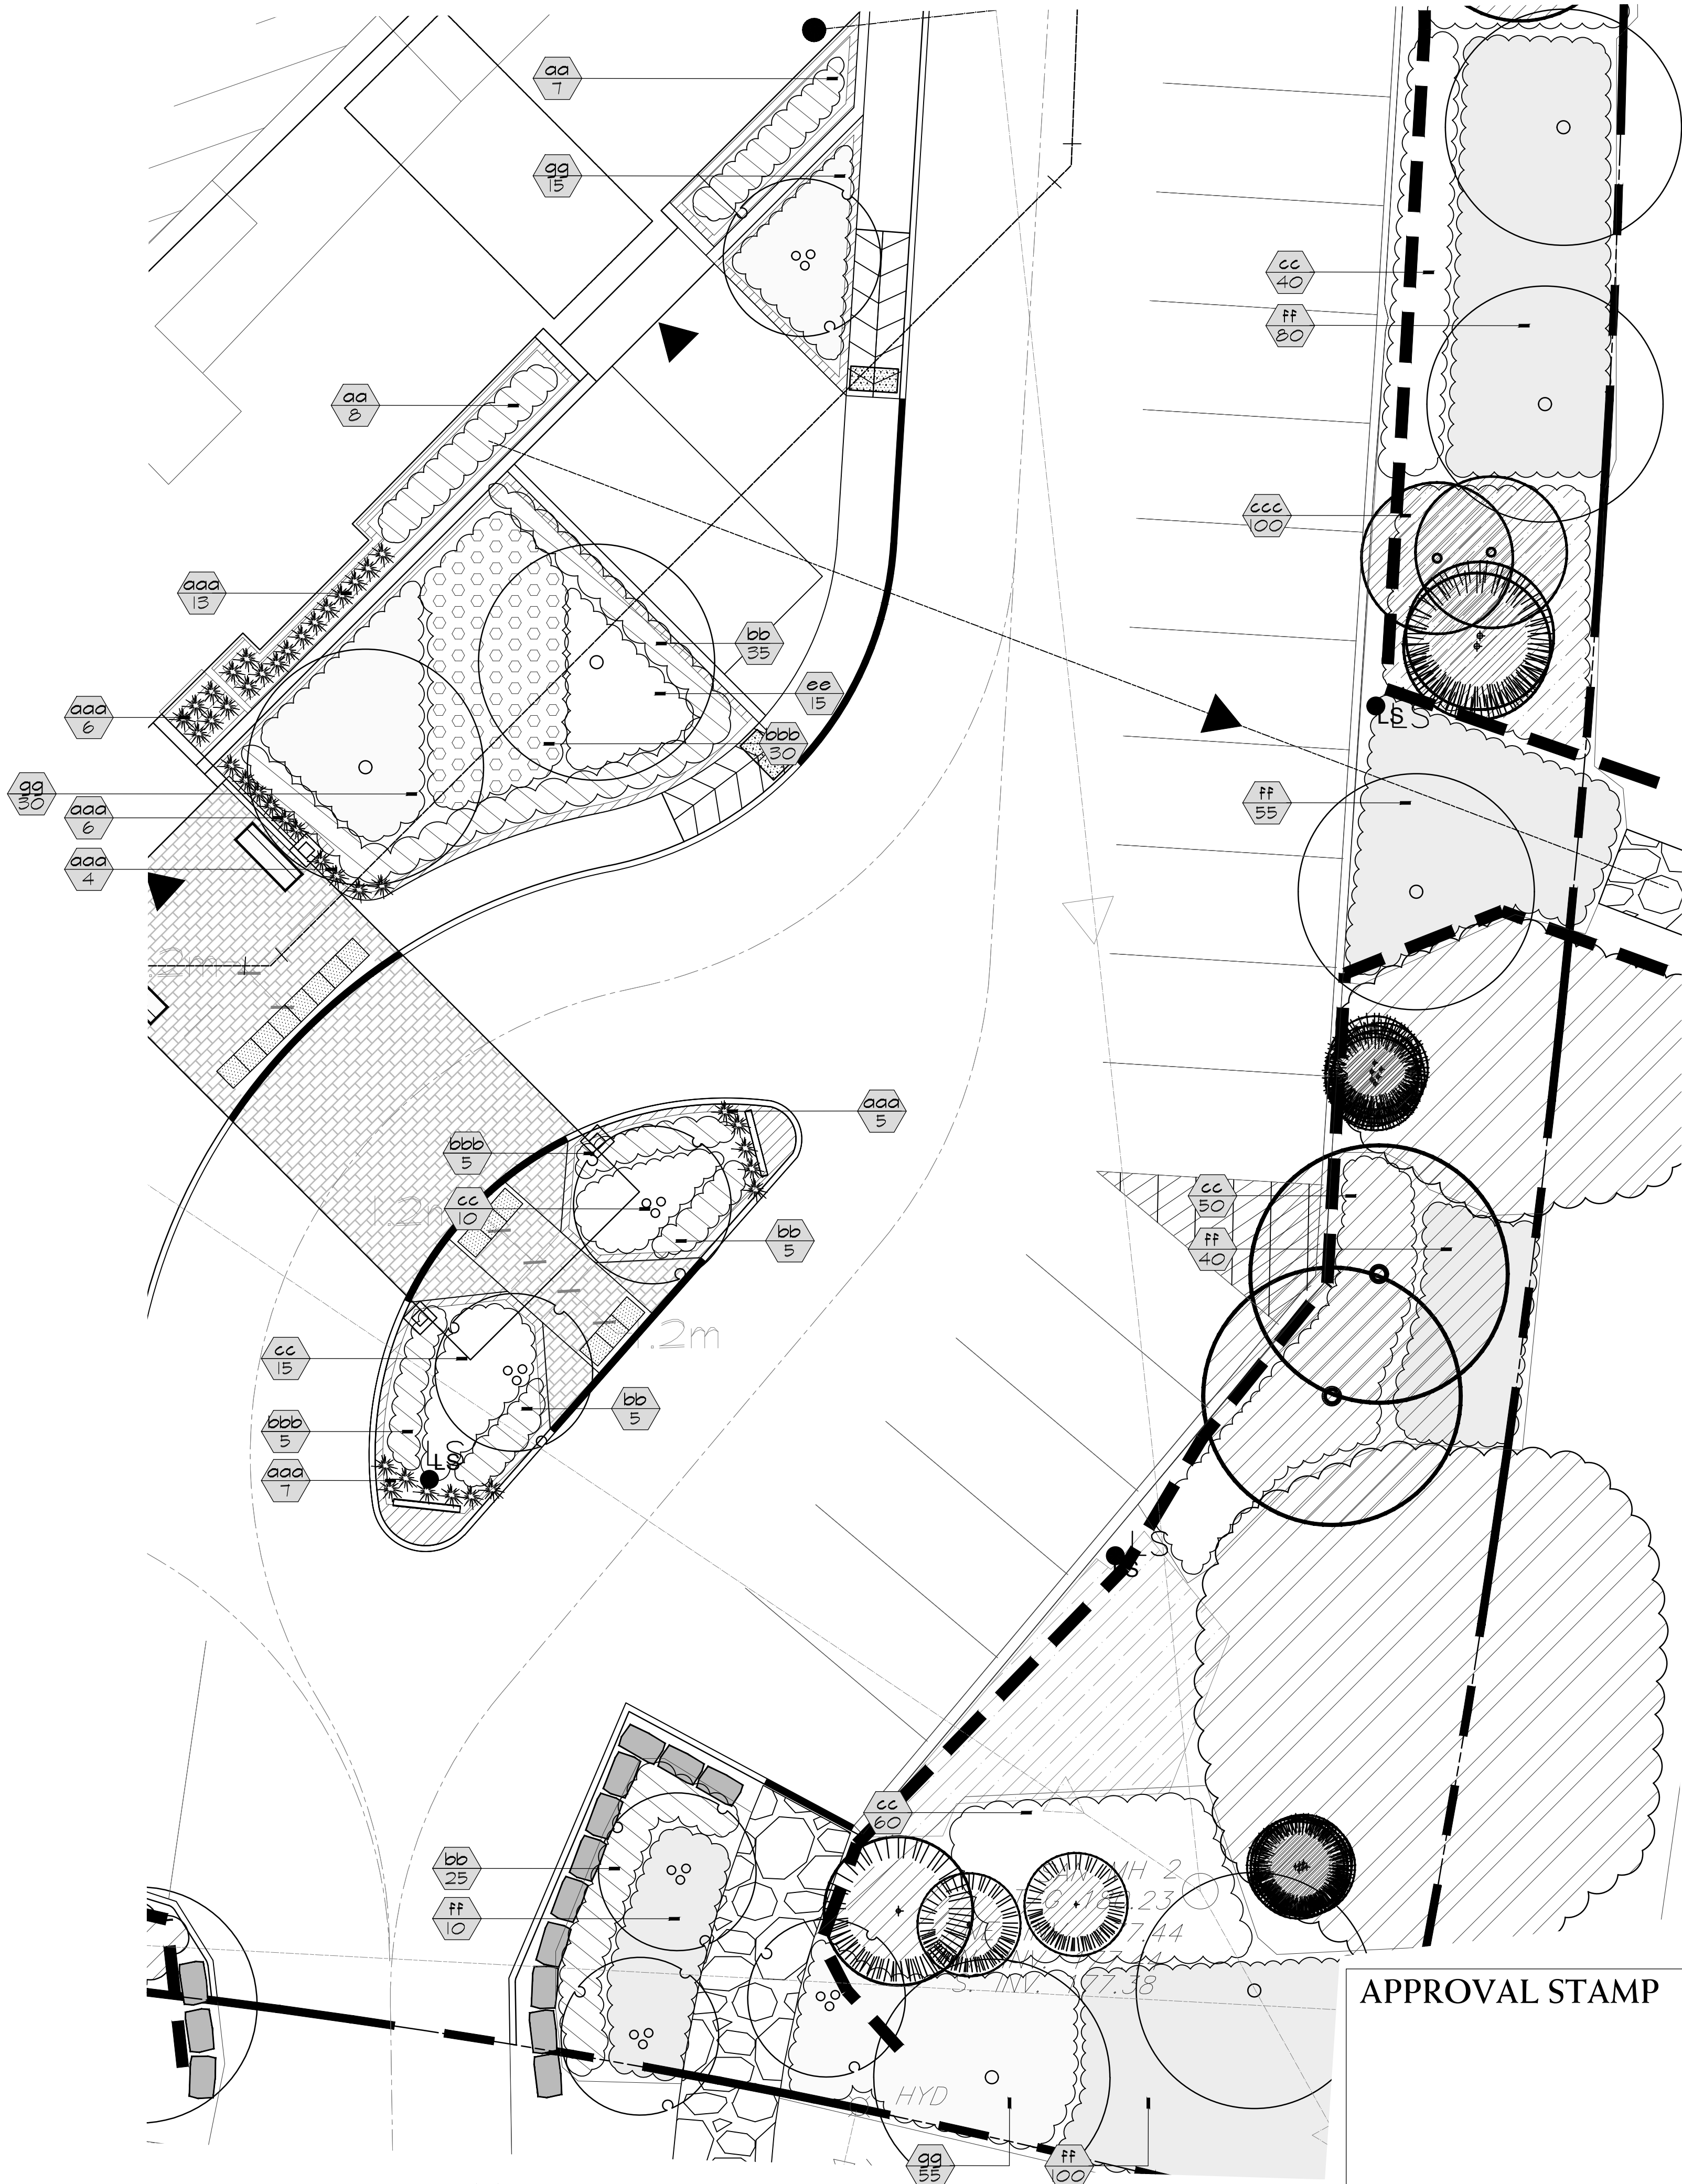


1 PLANTING ENLARGEMENT 'C'

SCALE - 1:100

APPROVAL STAMP

LEGEND

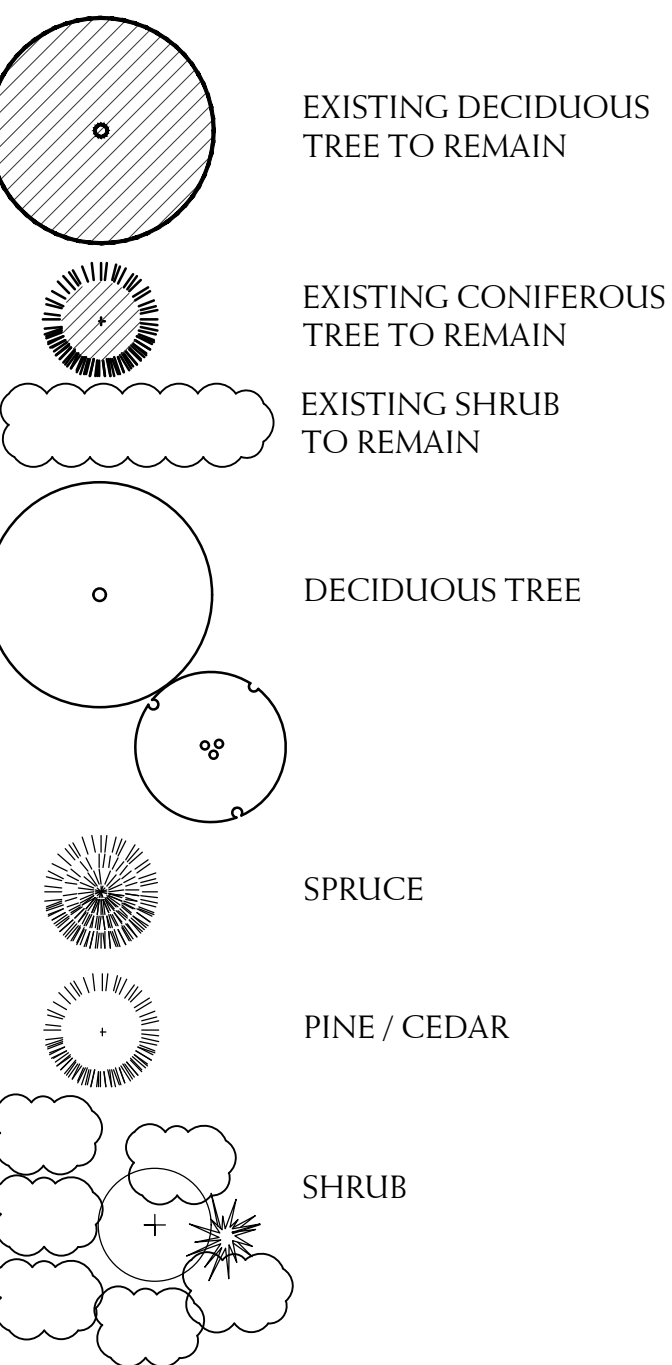

BASE INFORMATION OBTAINED ELECTRONICALLY FROM HENRY W CHIU ARCHITECT
(JOB NO. PROPOSED CLUB CRANBERRY EXTENSION, TEL. 416-298-4085)

5.	APR 8 2022	REVISED PER 4TH SUBMISSION COMMENTS	EK
4.	DEC 23 2021	ISSUED FOR COORDINATION	IH
3.	JUL 23 2021	ISSUED FOR COMMENTS OF SECOND SUBMISSION	IH
2.	JAN 26 2021	ISSUED FOR SECOND SUBMISSION	IH
1A.	AUG 31 2020	ISSUED FOR SPA	IH
1.	JUN 3 2020	ISSUED FOR SPA	IH
no.	date	version	by

All information hereon to be checked and verified at the site and any discrepancies must be reported to and clarified by the landscape architect before commencing work. All drawings, specifications, details, digital information, etc., prepared by the landscape architect are instruments of service and as such are his property and must be returned at his request.



project
**PROPOSED RETIREMENT HOME
CRANBERRY RESORT**
19 KEITH AVENUE
COLLINGWOOD, ONTARIO
HENRY CHIU ARCHITECT

drawing

PLANTING PLAN

date	MAY 5, 2020	drawn	IH
scale*	1:150	file	3377 P3 V5-220408
direction		project no.	3377
		sheet no.	P-3

*NOTED SCALE IS APPLICABLE ONLY WHEN PRINTED ON ARCH D (34"x36") SIZE SHEET