




EAST ELEVATION (FRONT)

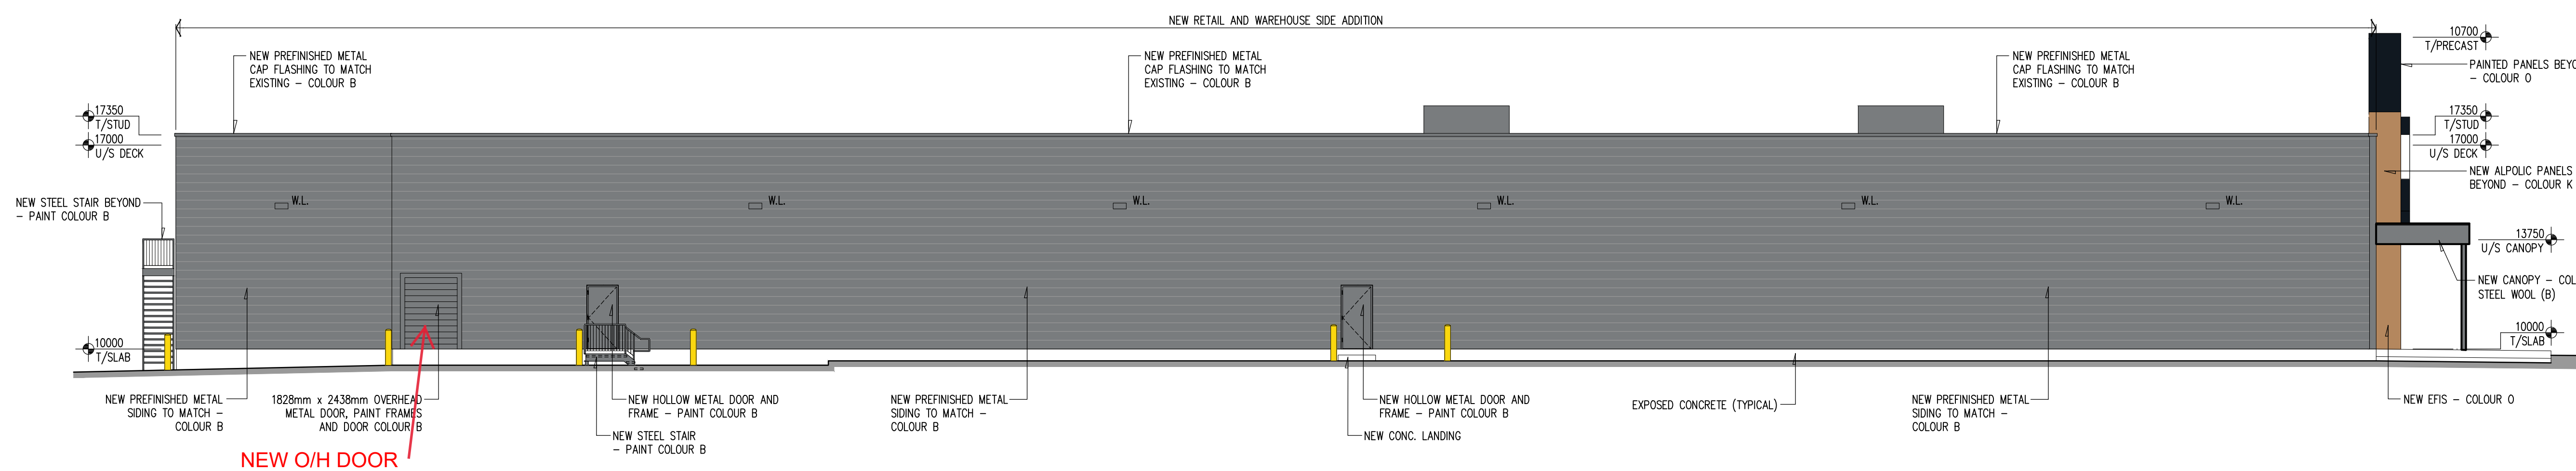

SOUTH ELEVATION

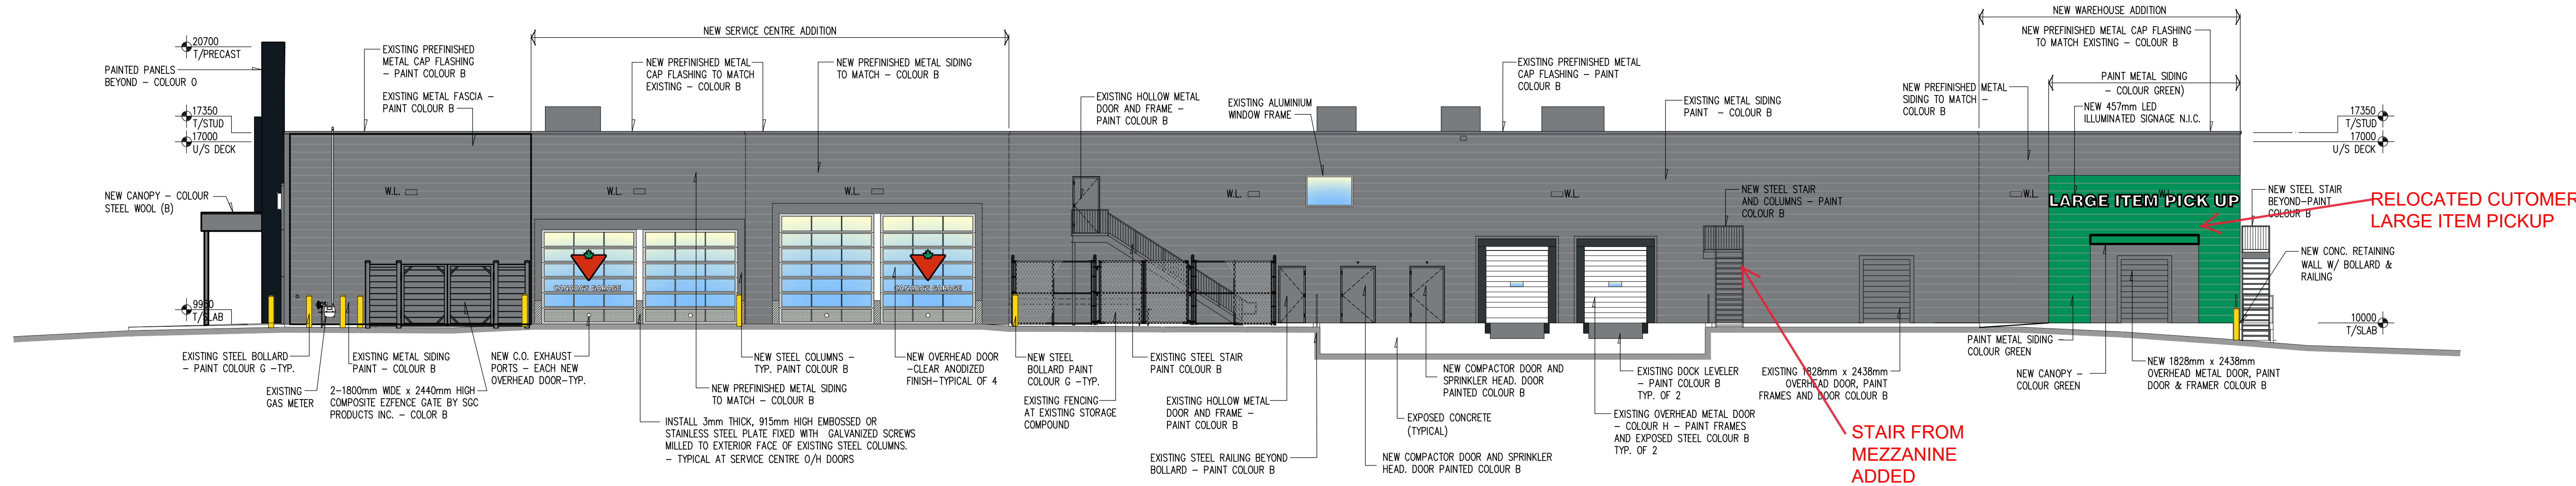

NORTH ELEVATION

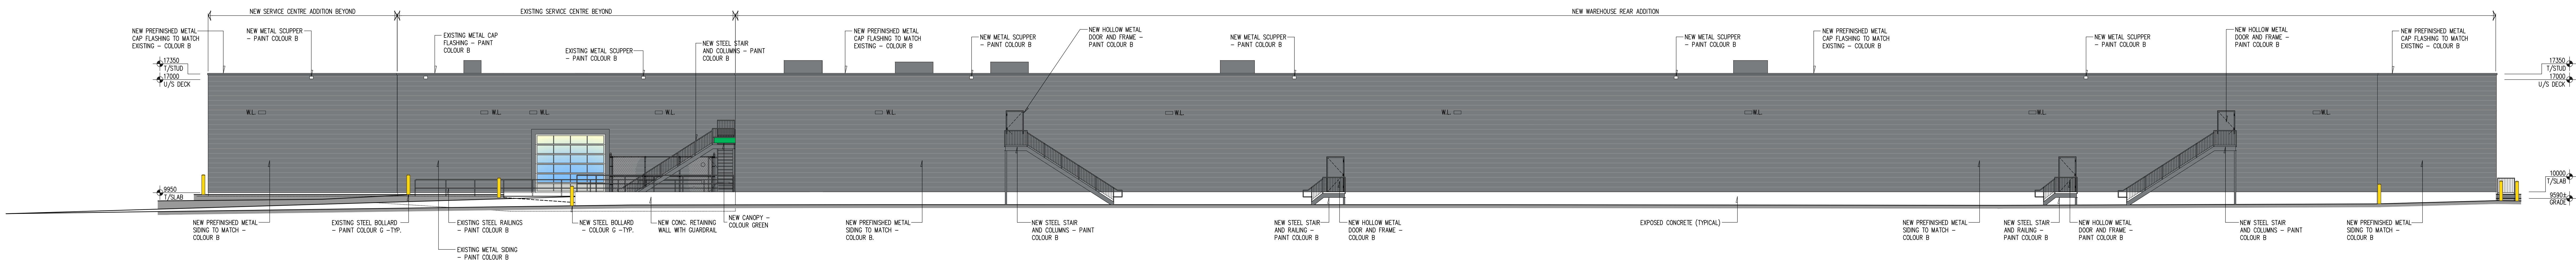

WEST ELEVATION



CANADIAN TIRE REAL ESTATE LTD.

89 BALSAM STREET
COLLINGWOOD ONTARIO

EXTERIOR ELEVATIONS

ISSUED FOR SITE PLAN APPROVAL
NOVEMBER 2024

