
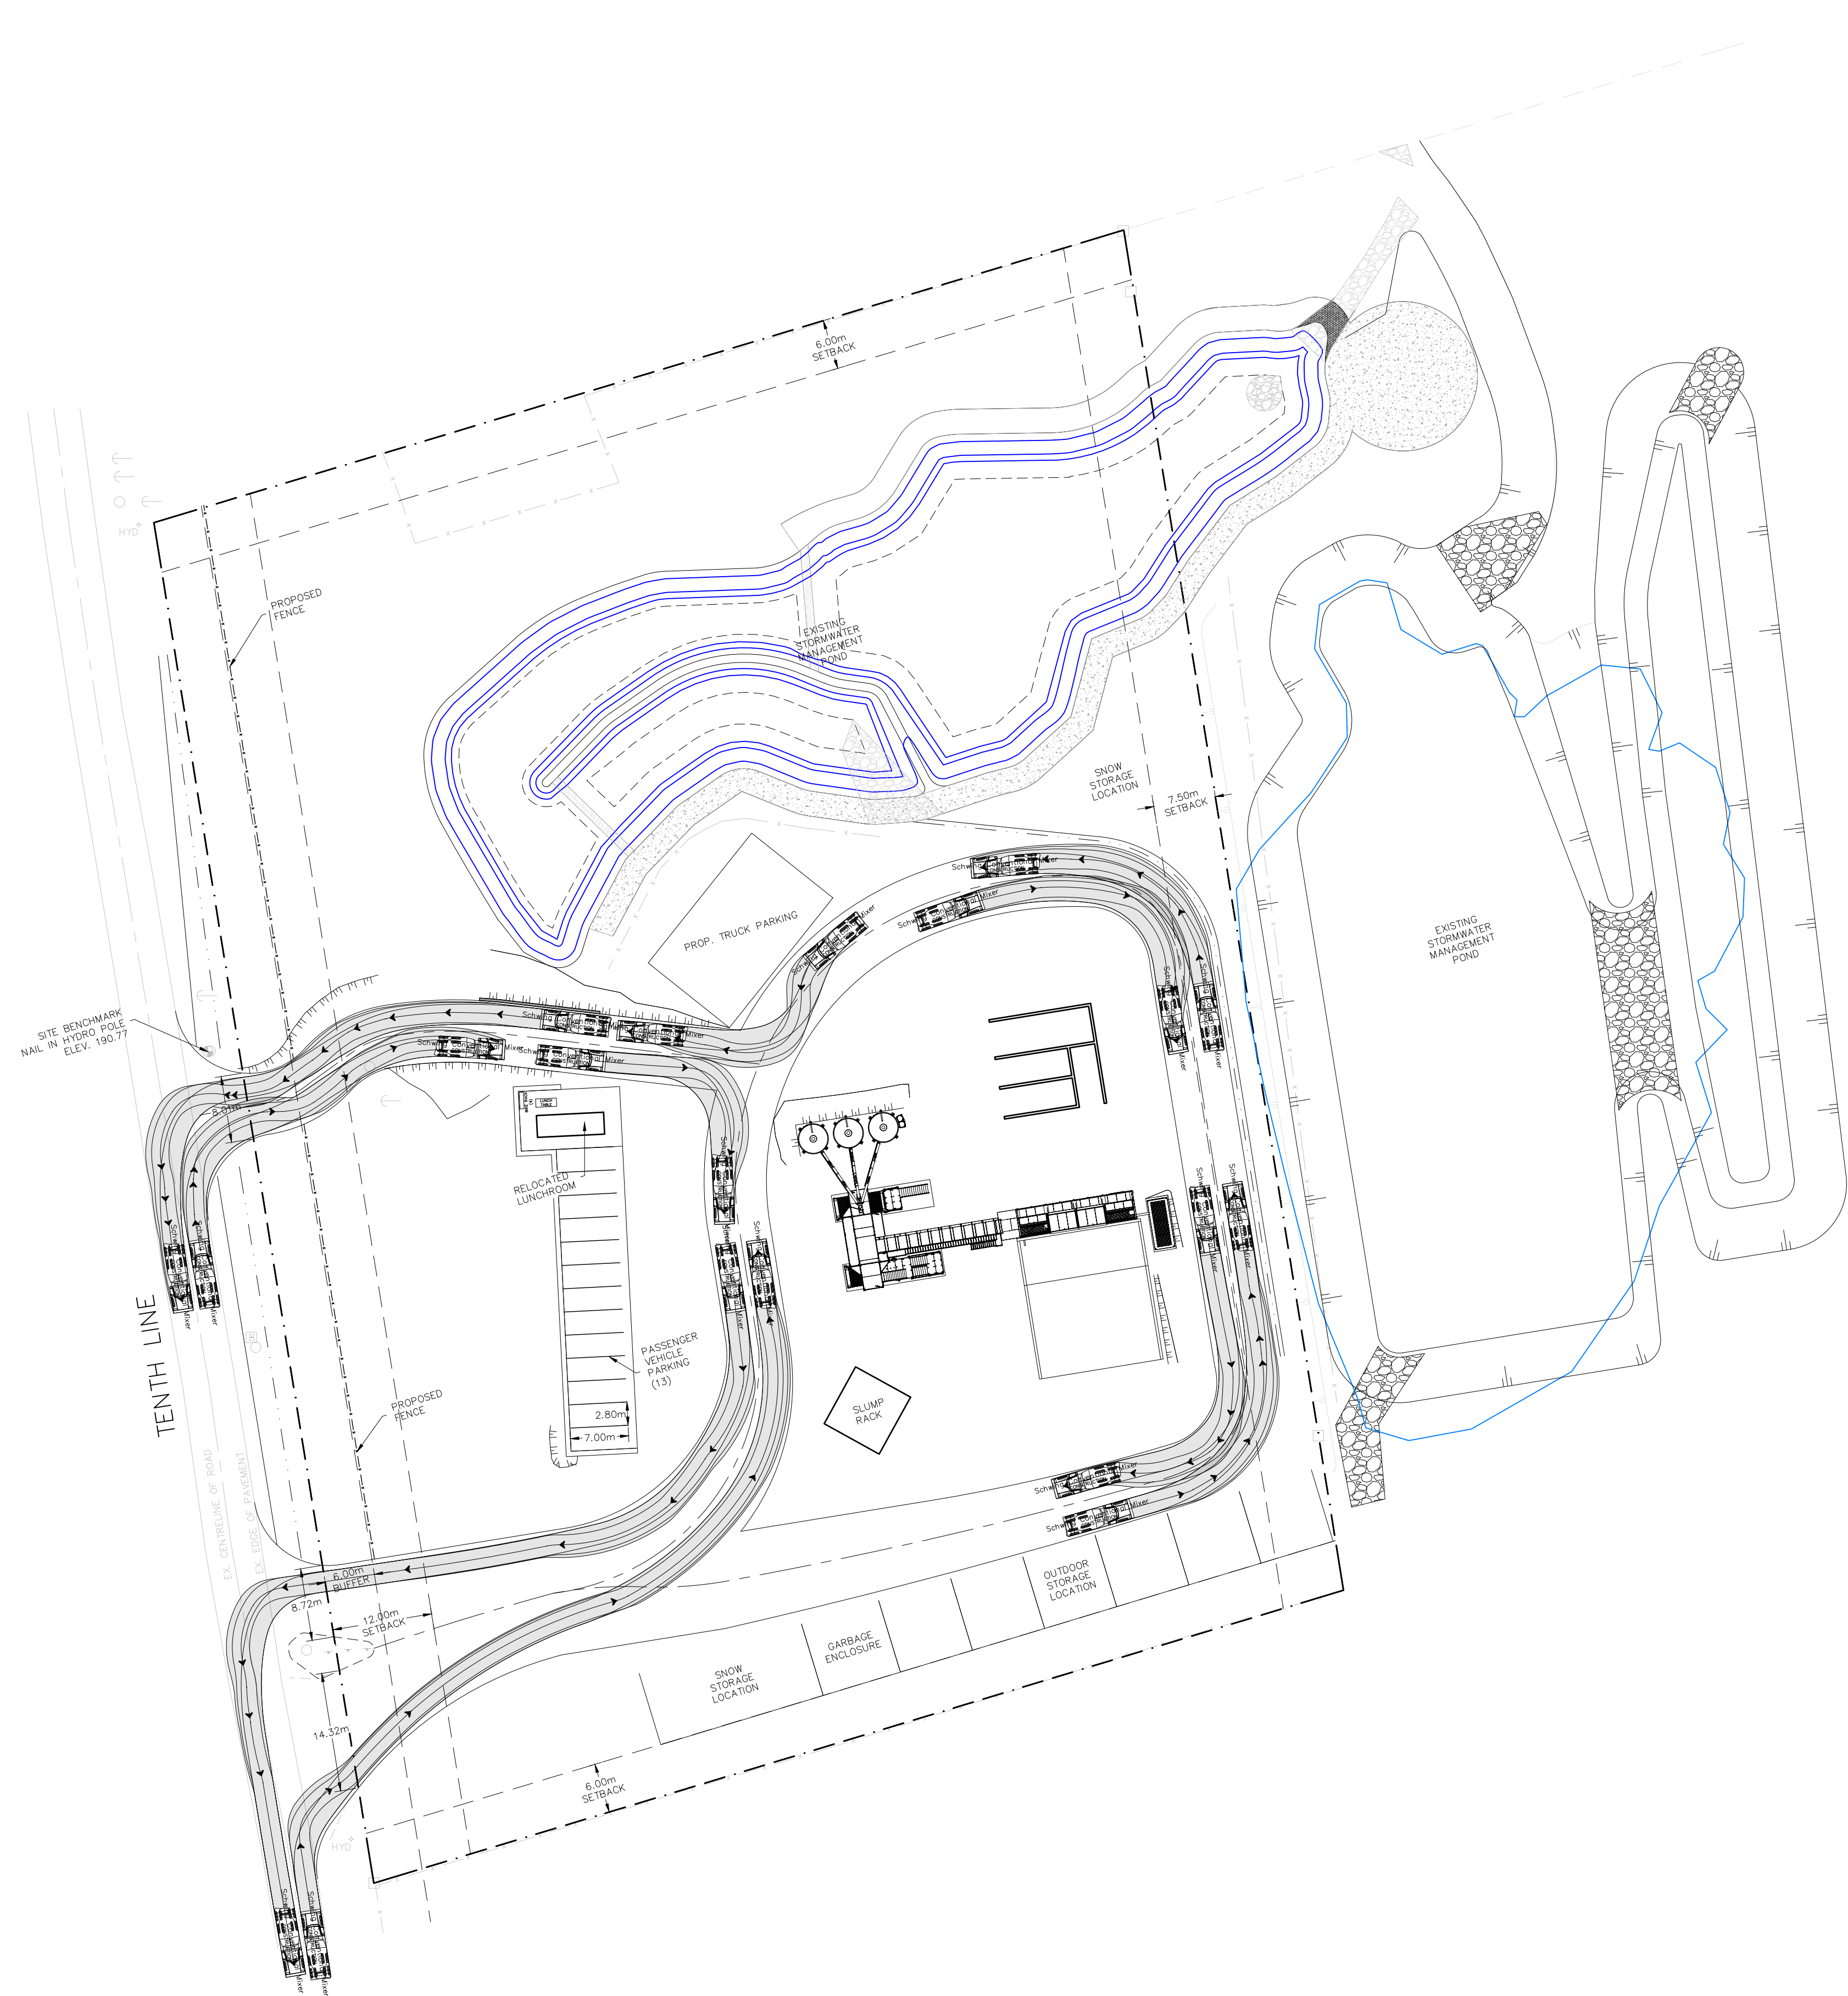
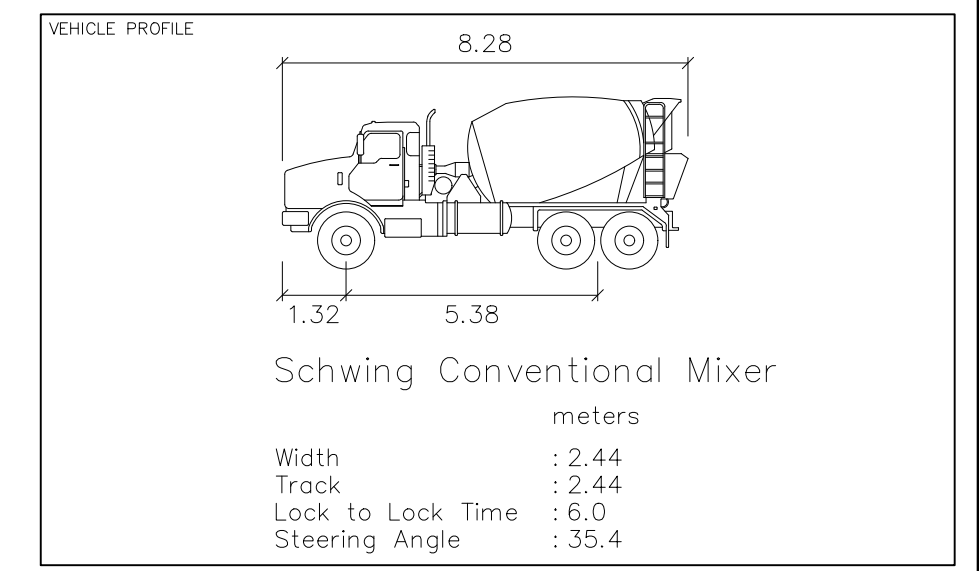


FOR REVIEW
NOT TO BE USED FOR CONSTRUCTION

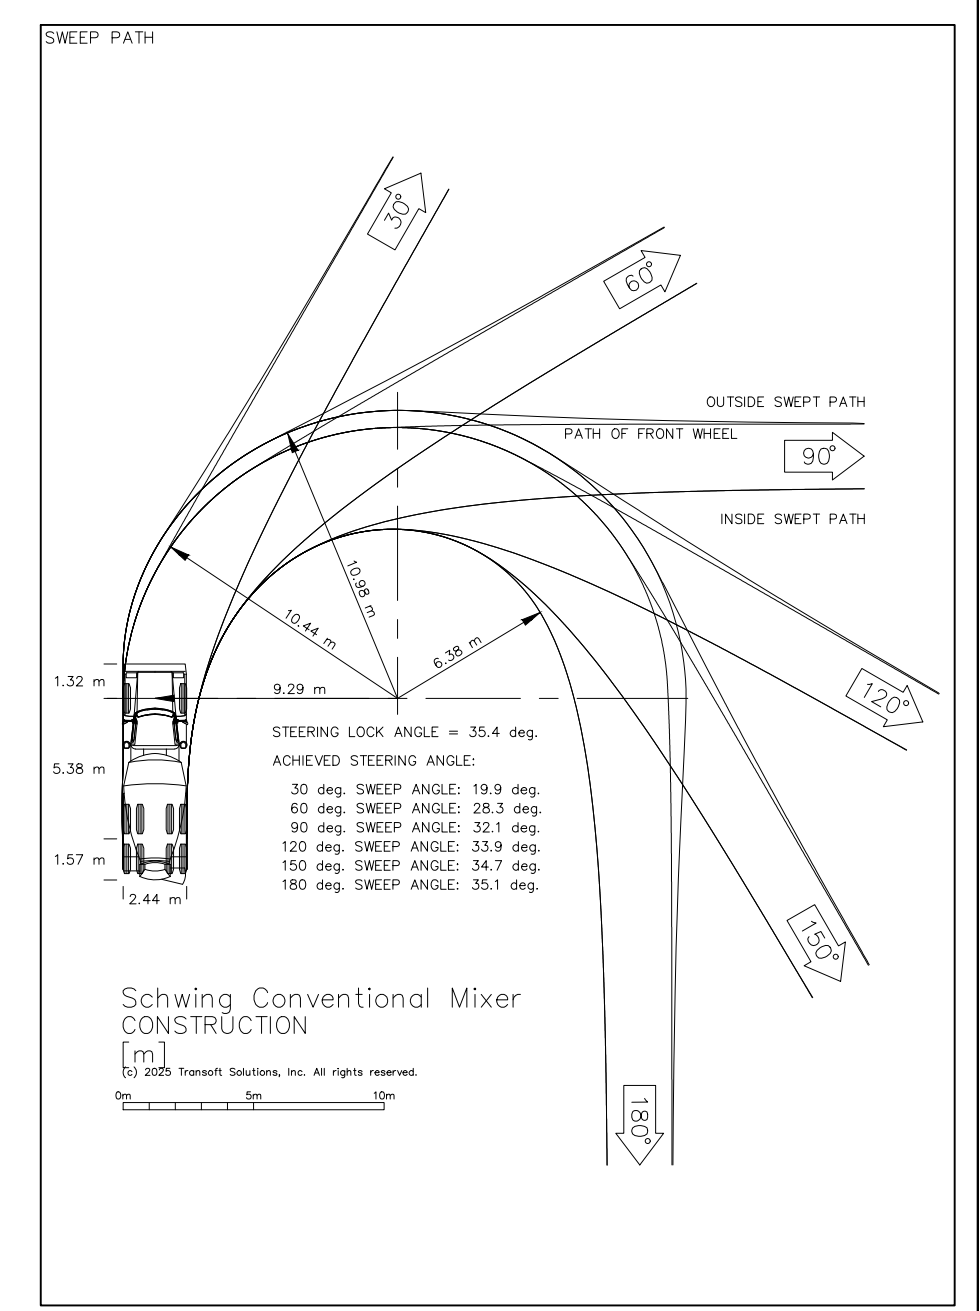

No.	ISSUE	DATE: MM/DD/YYYY
1	ISSUED FOR INTERNAL REVIEW	08/28/2025

Project
555 TENTH LINE
TOWN OF COLLINGWOOD

Drawing
VEHICLE MANEUVERING ANALYSIS



CROZIER
CONSULTING ENGINEERS

Drawn By	R.L.	Design By	Project	2577-6904
Check By	K.H.	Check By	Drawing	T300

