




Legend

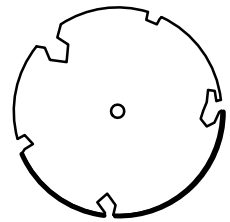


Proposed
Deciduous Tree

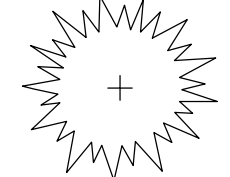


Existing Coniferous
Tree Canopy

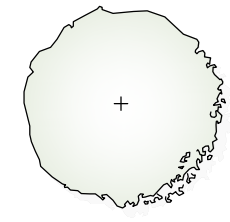


Existing Deciduous
Tree Canopy

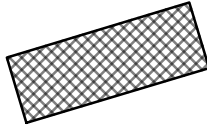

Soil Volume Area

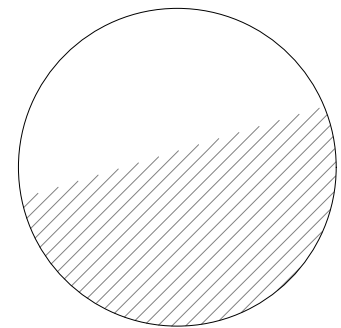

Shade from
Tree Canopy

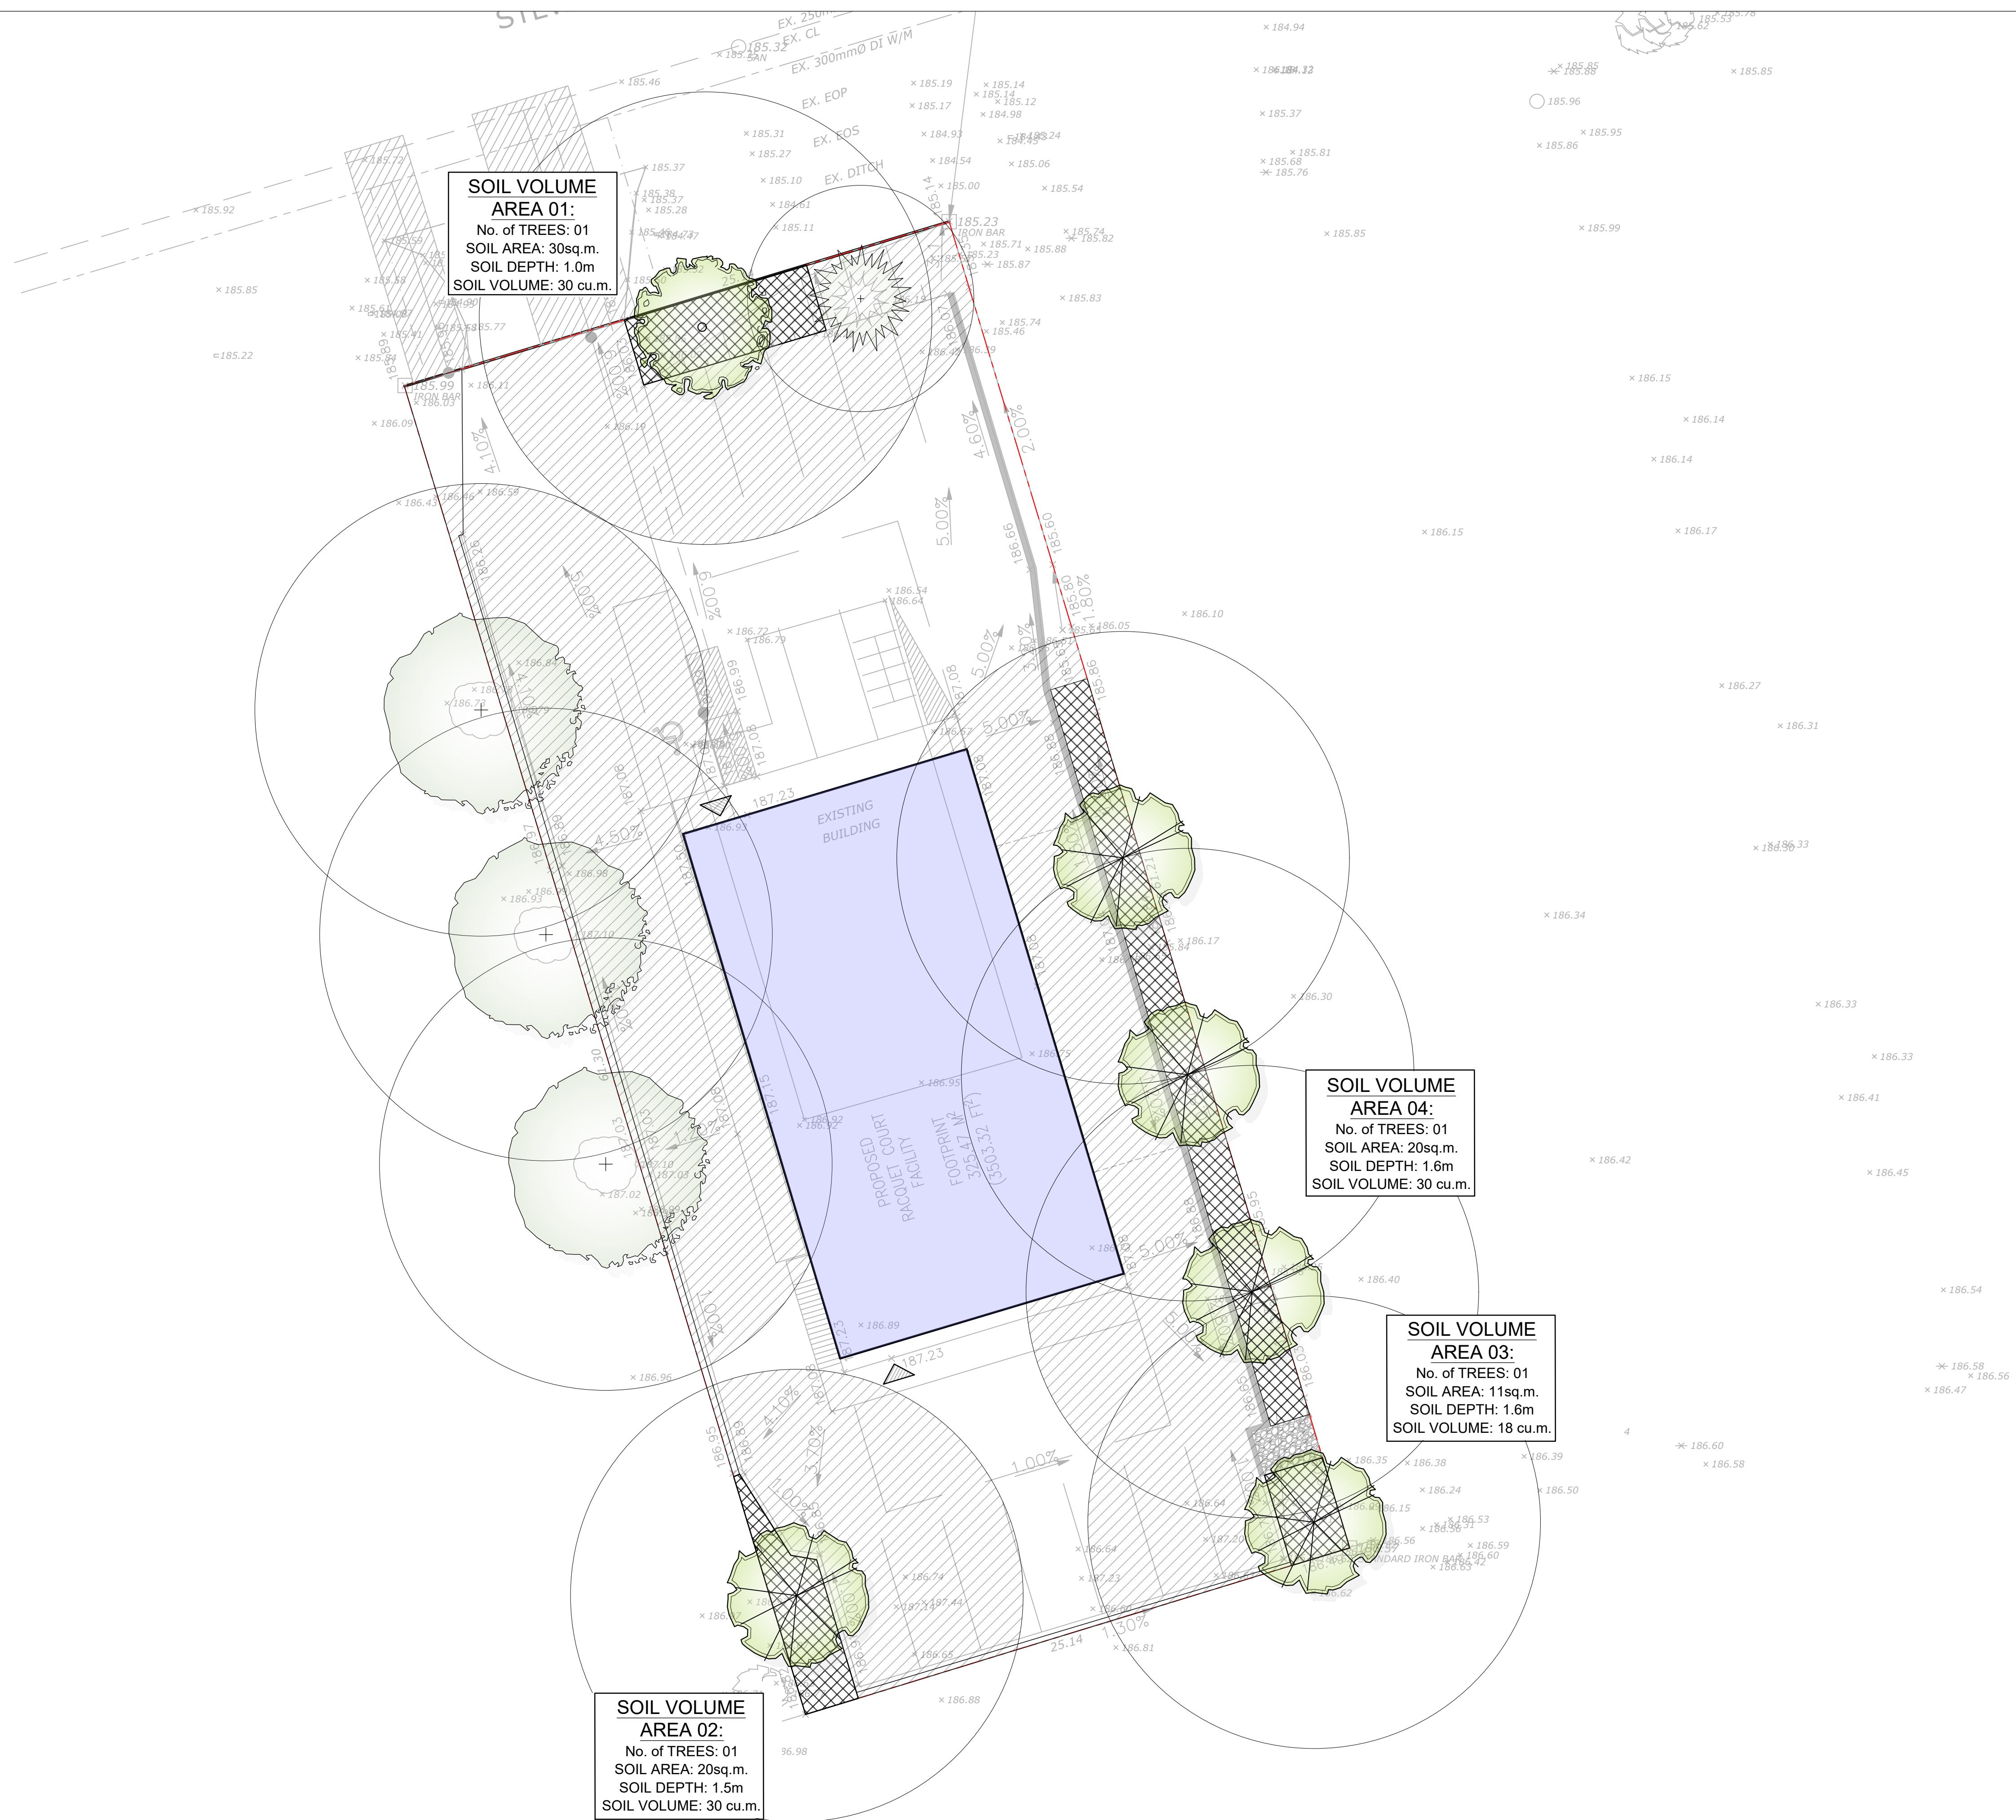

**SOIL VOLUME
AREA 01:**
No. of TREES: 01
SOIL AREA: 30sq.m.
SOIL DEPTH: 1.0m
SOIL VOLUME: 30 cu.m.

**SOIL VOLUME
AREA 04:**
No. of TREES: 01
SOIL AREA: 20sq.m.
SOIL DEPTH: 1.6m
SOIL VOLUME: 30 cu.m.

**SOIL VOLUME
AREA 03:**
No. of TREES: 01
SOIL AREA: 11sq.m.
SOIL DEPTH: 1.6m
SOIL VOLUME: 18 cu.m.

**SOIL VOLUME
AREA 02:**
No. of TREES: 01
SOIL AREA: 20sq.m.
SOIL DEPTH: 1.5m
SOIL VOLUME: 30 cu.m.




MARTON SMITH LANDSCAPE ARCHITECTS

170 The Donway W Suite 206,
Toronto, Ontario, Canada, M3C 2G3
tel. 416.492.9966 | email: info@msla.ca

Architect:

Client/Owner:

Municipality:

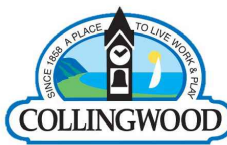


Notes:

02 Issued for Resubmission 05/20/26
01 Issued for Submission 01/16/26

No. Revision Date

North:

Stamp:

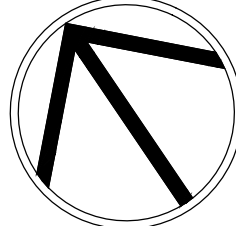

Project:

**Proposed Landscape and
Site Upgrades**
12 Stewart Rd.
Collingwood, Ontario

Scale: 1:150 Date: Jan 2025

Drawn By: S.P. Checked By: L.M.

Drawing Title:

Soil Volume Plan

Project No.

26105

Sheet No.

L2-01

All information contained in these plans shall be checked by the contractor. All discrepancies shall be reported to the Landscape Architect (L.A.) before commencing with construction. All drawings have copyright and shall remain the property of the Landscape Architect. Copying or any reproduction in part or whole shall only be permitted with written consent of L.A. Drawings shall not be used for construction unless sealed & SIGNED. NOTE: FOR ANY AND ALL GRADING INFORMATION REFER TO SITE GRADING ENGINEERING DRAWINGS. NO SLOPES ARE TO EXCEED 3:1. PROPERTY LINES AND SETBACKS MUST BE CONFIRMED BY CONTRACTOR PRIOR TO CONSTRUCTION. ANY AND ALL RETAINING WALLS MUST BE APPROVED BY STRUCTURAL ENGINEER PRIOR TO CONSTRUCTION. DO NOT SCALE DRAWINGS. PRELIMINARY NOT FOR CONSTRUCTION. THESE DRAWINGS ARE NOT TO BE USED FOR CONSTRUCTION UNTIL COUNTERSIGNED BY L. ARCHITECT. SIGNED DATE

