

**PLAN OF SURVEY AND
TOPOGRAPHICAL PLAN OF
BLOCK 11
REGISTERED PLAN 5 IM-926
AND PART OF LOT 44
CONCESSION 11
(FORMERLY TOWNSHIP OF NOTTAWASAGA)
TOWN OF COLLINGWOOD
COUNTY OF SIMCOE**

SCALE 1:300
0 1 2 3 4 5 6 12 METRES

METRIC
DISTANCES ON THIS PLAN ARE IN METRES AND CAN
BE CONVERTED TO FEET BY DIVIDING BY 0.3048

NOTES:

BEARINGS HEREON ARE UTM GRID, ZONE 17, NAD 83 AND ARE REFERRED TO THE BEARING OF THE EASTERLY LIMIT OF PART 1 BEING N30°37'35"W IN ACCORDANCE WITH PLAN 5 IR-37977.


- ⊕ DENOTES SET
- ⊕ DENOTES FOUND
- ⊕ S.I.B. DENOTES STANDARD IRON BAR
- ⊕ I.B. DENOTES IRON BAR
- ⊕ S.S.I.B. DENOTES SHORT STANDARD IRON BAR
- ⊕ C.C. DENOTES CUT CROSS
- P I REFERES TO 5 IR-37977
- U — DENOTES AERIAL UTILITY LINE
- CB DENOTES CATCH BASIN
- HP DENOTES HYDRO POLE
- guy DENOTES GUY WIRE
- Be 11 DENOTES BELL BOX
- sign DENOTES SIGN
- MH DENOTES SANITARY MANHOLE
- L.S. DENOTES LIGHT STANDARD
- FH DENOTES FIREHYDRANT
- T.L. DENOTES TRAFFIC LIGHT
- B.P. DENOTES BRACE POLE
- B.F. DENOTES BOARD FENCE
- Dec id. DENOTES DECIDUOUS TREE
- Conif. DENOTES CONIFEROUS TREE

CAUTION

UNDERGROUND SERVICES WERE NOT LOCATED AND MUST BE VERIFIED ON SITE PRIOR TO EXCAVATION.

BENCH MARK

ELEVATIONS HEREON ARE GEODETIC AND ARE REFERRED TO THE GEODETIC MONUMENT No. 72U313 HAVING AN ELEVATION OF 179.633 METRES (CGVD 28:78).

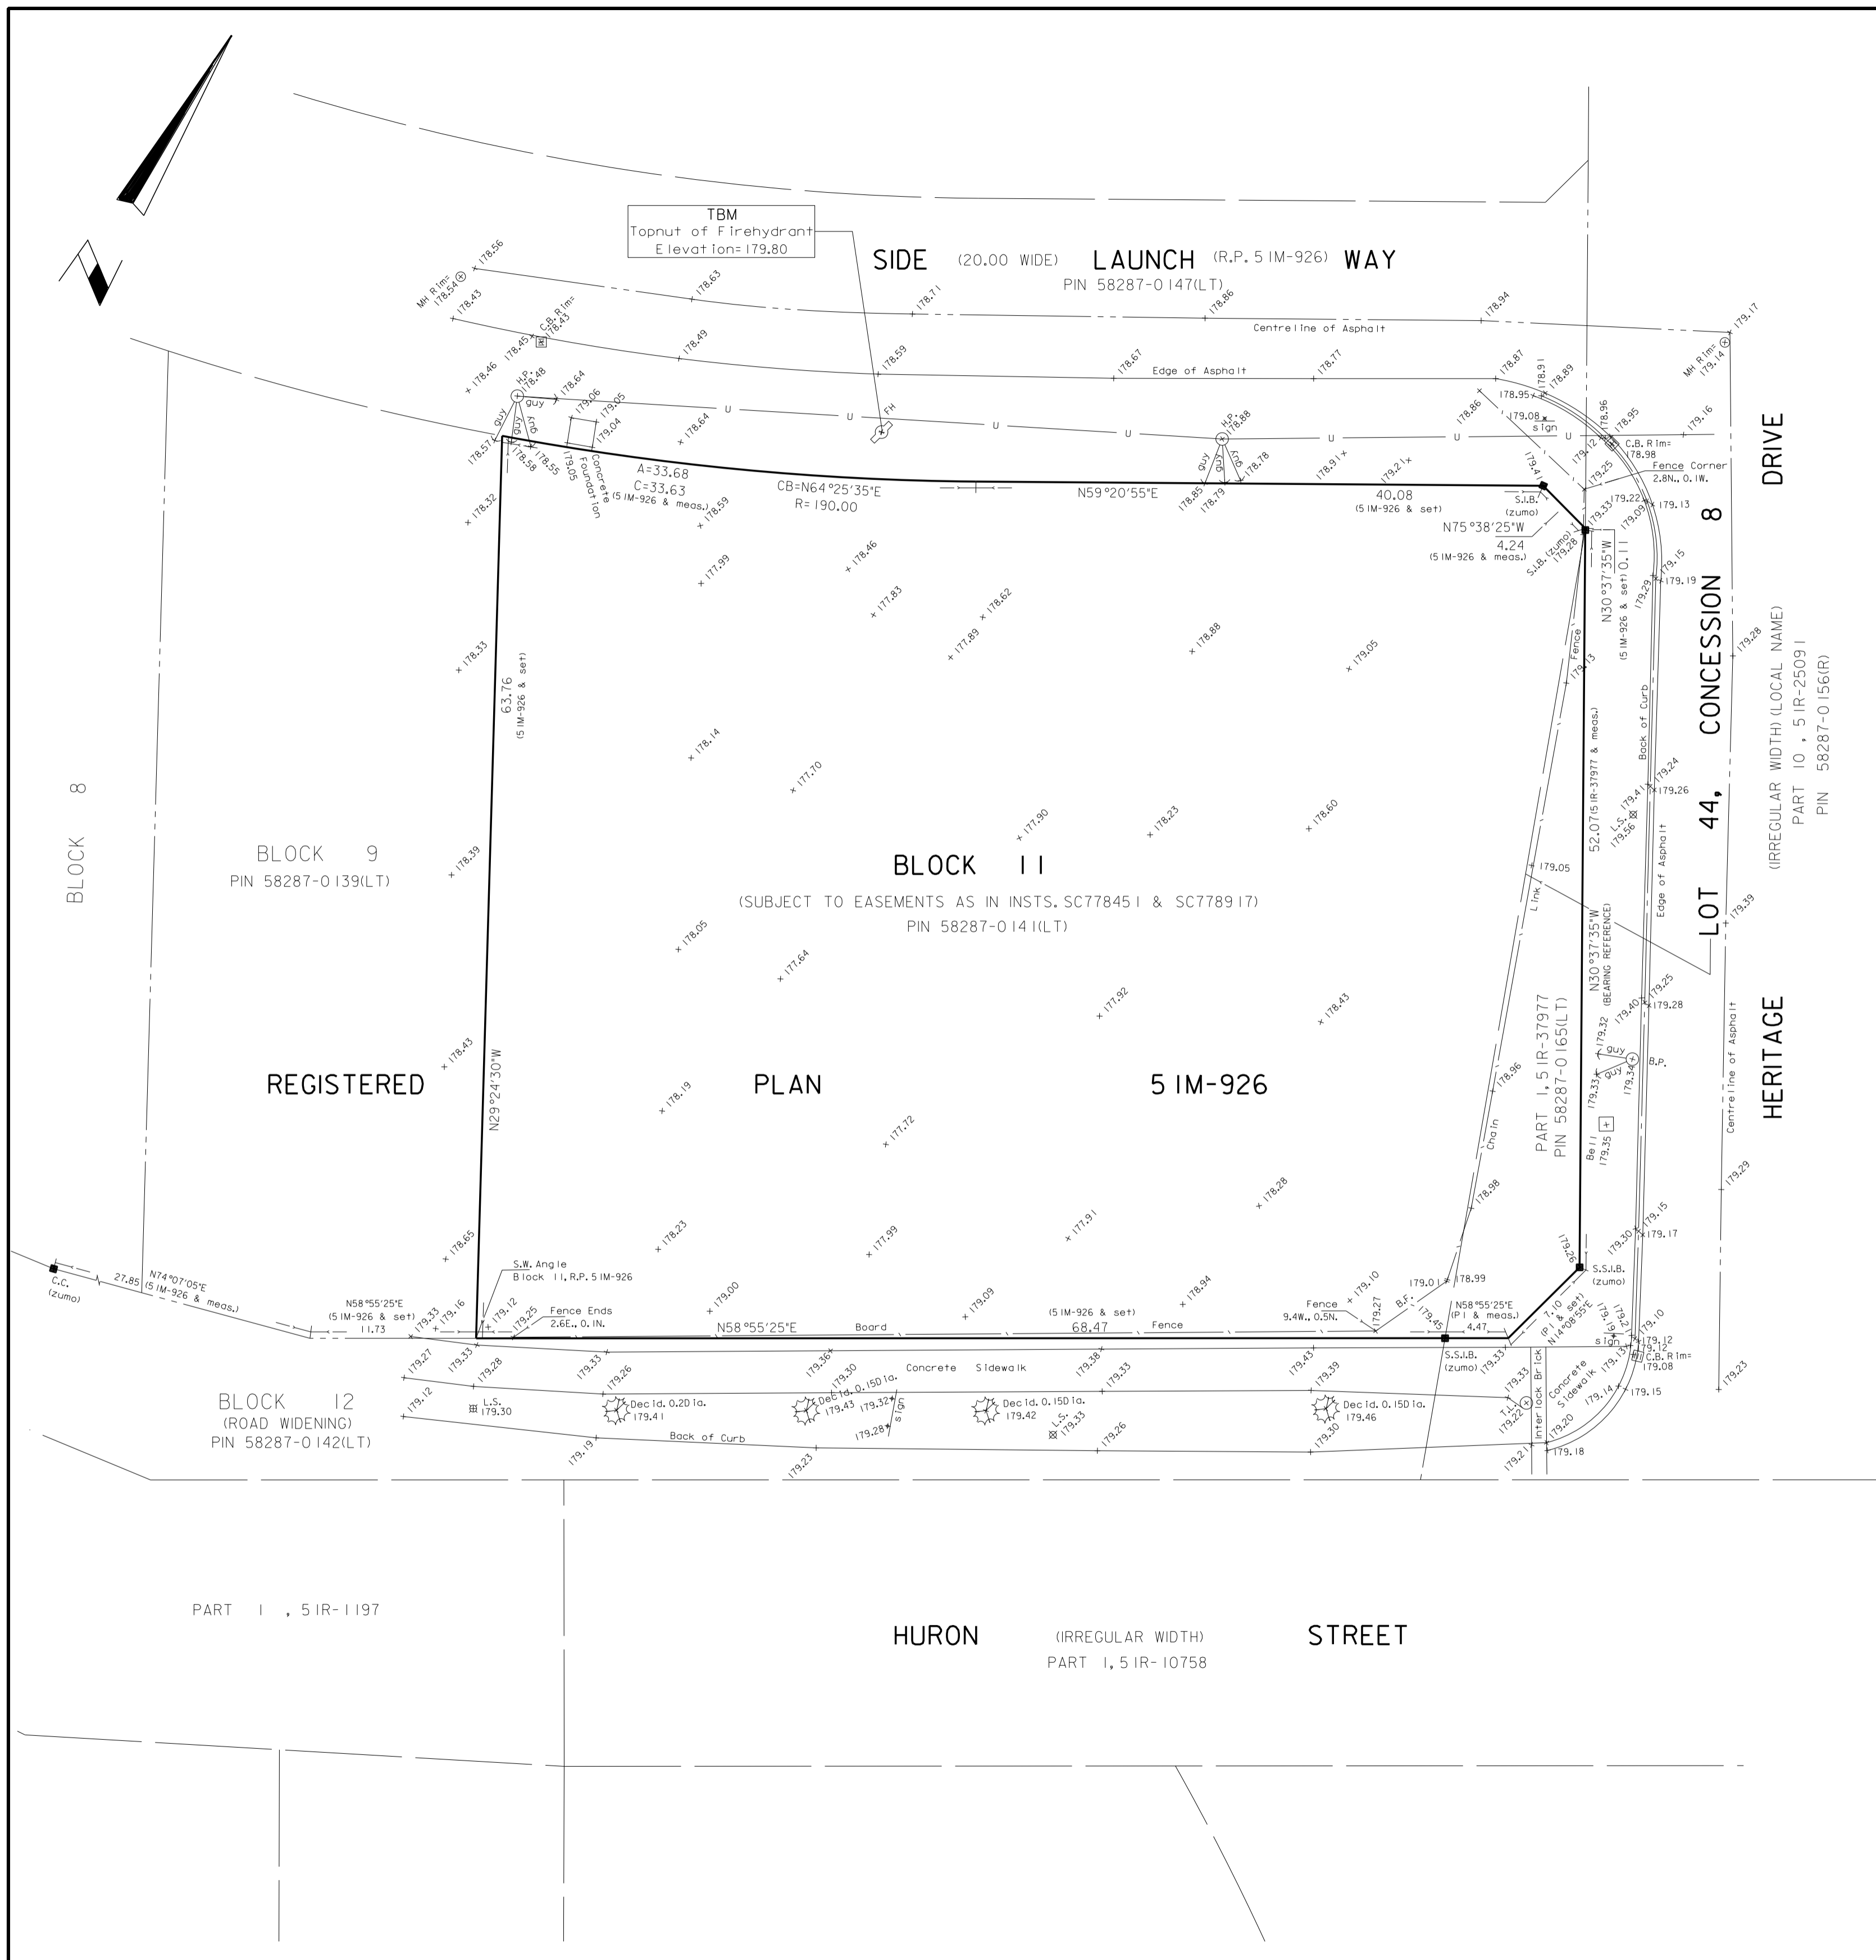

©COPYRIGHT ZUBEK, EMO, PATTEN & THOMSEN LIMITED, O.L.S., 2019	
ZUBEK, EMO PATTEN & THOMSEN LIMITED	ONTARIO LAND SURVEYORS 200 MOUNTAIN ROAD UNIT 4 COLLINGWOOD, ONTARIO L9Y 4V5 PHONE: (705) 445-4910
JOB No. 2019-03 SURVEY FOR: STREETCAR RETHINK URBAN LIVING	