



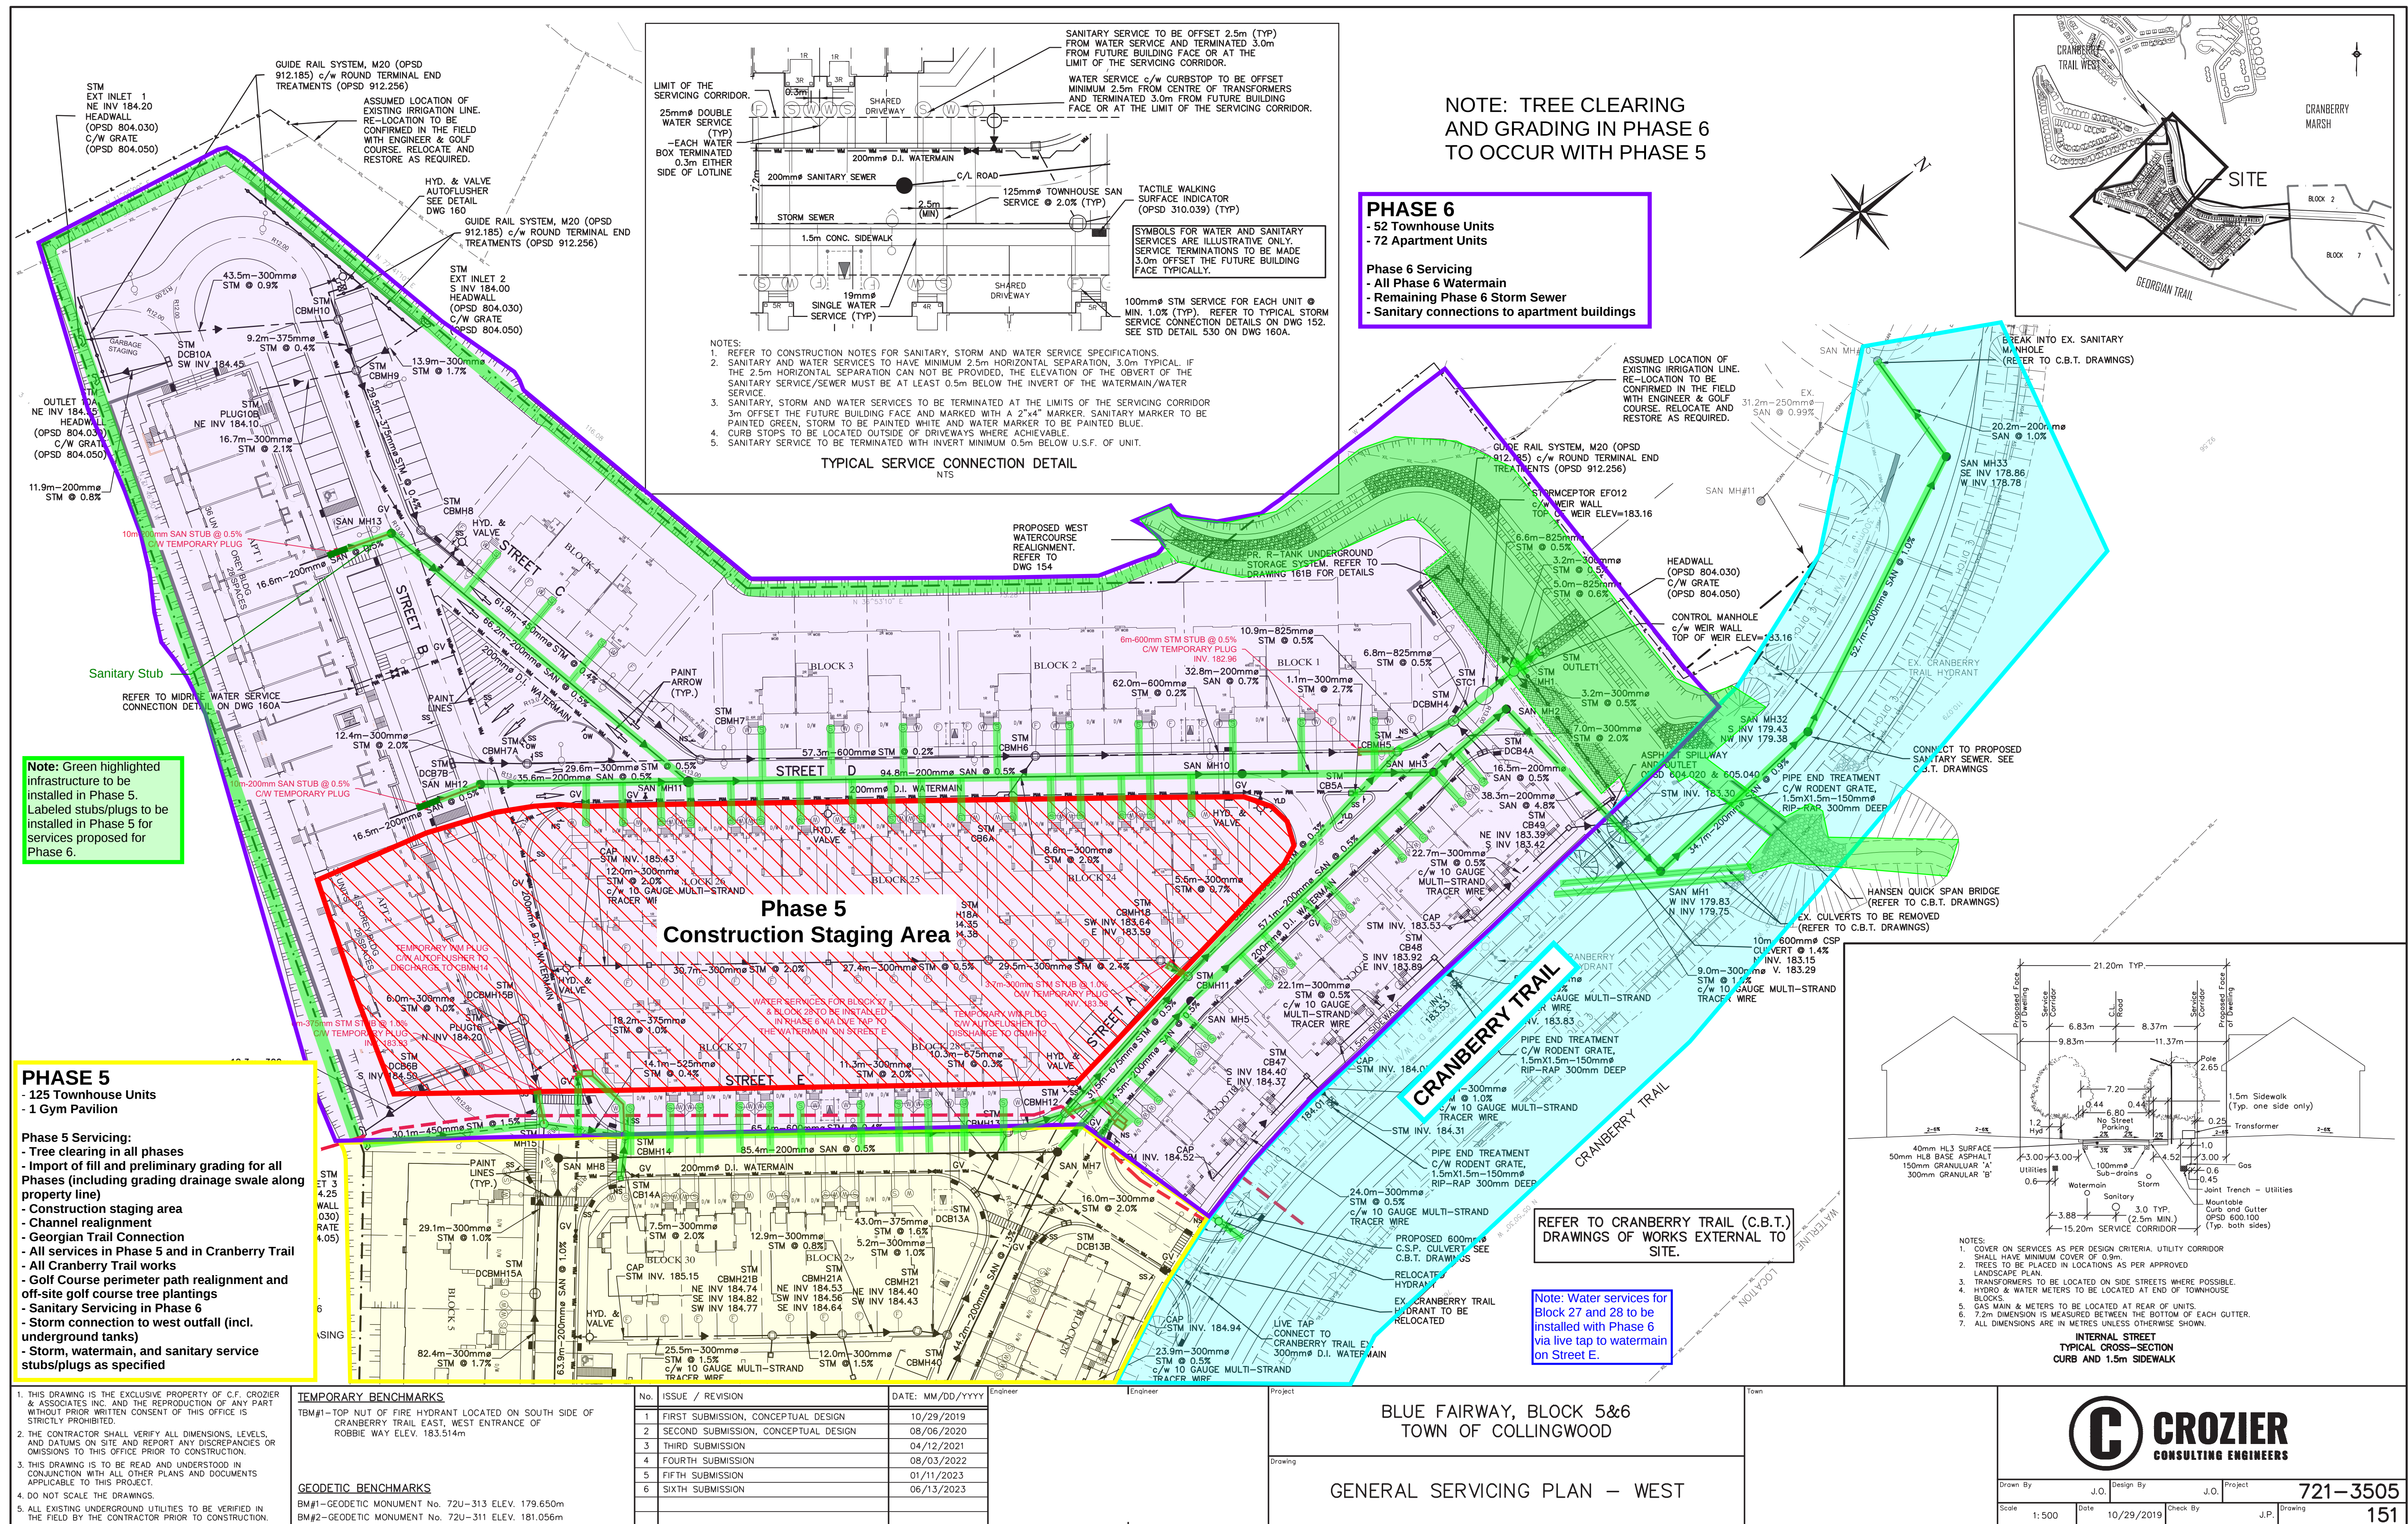

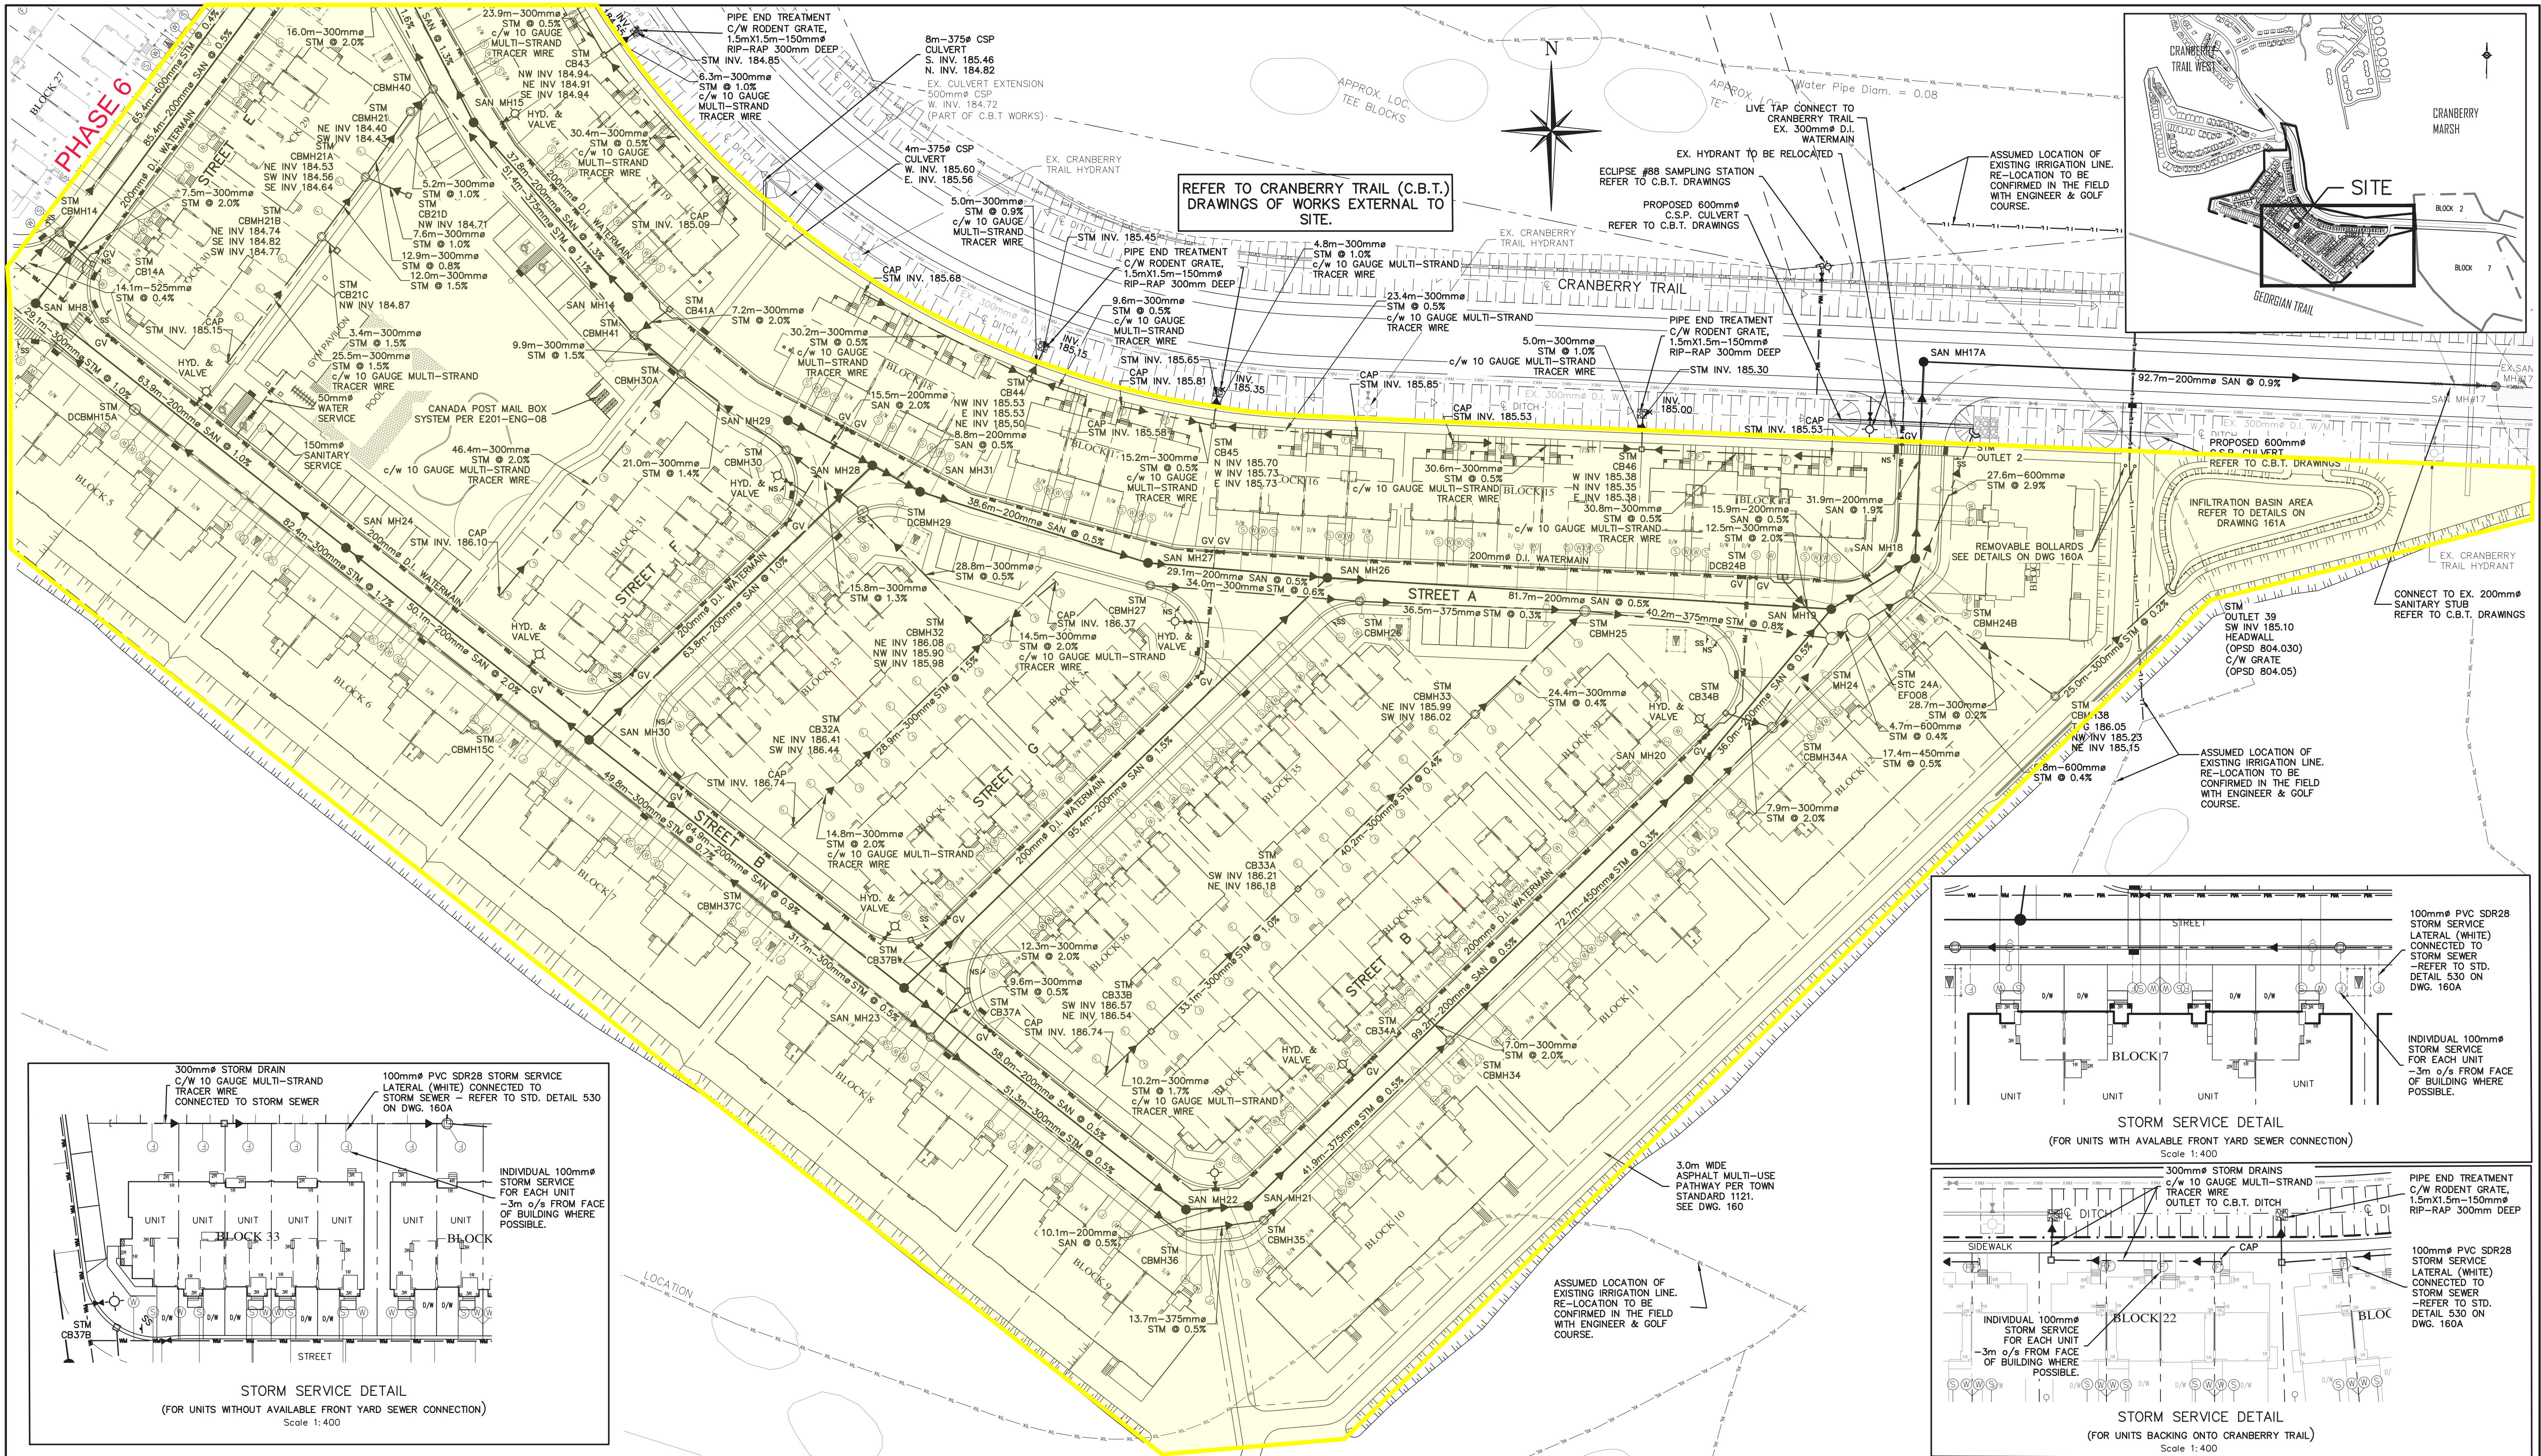

1. THIS DRAWING IS THE EXCLUSIVE PROPERTY OF C.F. CROZIER & ASSOCIATES INC. AND THE REPRODUCTION OF ANY PART WITHOUT PRIOR WRITTEN CONSENT OF THIS OFFICE IS STRICTLY PROHIBITED.

2. THE CONTRACTOR SHALL VERIFY ALL DIMENSIONS, LEVELS, AND DATUMS ON SITE AND REPORT ANY DISCREPANCIES OR OMISSIONS TO THIS OFFICE PRIOR TO CONSTRUCTION.

3. THIS DRAWING IS TO BE READ AND UNDERSTOOD IN CONJUNCTION WITH ALL OTHER PLANS AND DOCUMENTS APPLICABLE TO THIS PROJECT.

4. DO NOT SCALE THE DRAWINGS.

5. ALL EXISTING UNDERGROUND UTILITIES TO BE VERIFIED IN THE FIELD BY THE CONTRACTOR PRIOR TO CONSTRUCTION.

TEMPORARY BENCHMARKS


BM#1-TOP NUT OF FIRE HYDRANT LOCATED ON SOUTH SIDE OF CRANBERRY TRAIL EAST, WEST ENTRANCE OF ROBBIE WAY ELEV. 183.514m

GEODETIC BENCHMARKS

BM#1-GEODETIC MONUMENT No. 72U-313 ELEV. 179.650m

BM#2-GEODETIC MONUMENT No. 72U-311 ELEV. 181.056m

No.	ISSUE / REVISION	DATE: MM/DD/YYYY
1	FIRST SUBMISSION, CONCEPTUAL DESIGN	10/29/2019
2	SECOND SUBMISSION, CONCEPTUAL DESIGN	08/06/2020
3	THIRD SUBMISSION	04/12/2021
4	FOURTH SUBMISSION	08/03/2022
5	FIFTH SUBMISSION	01/11/2023
6	SIXTH SUBMISSION	06/13/2023

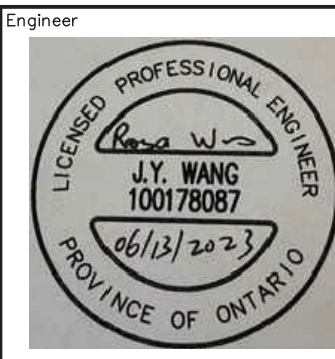

Project: BLUE FAIRWAY, BLOCK 5&6
TOWN OF COLLINGWOOD

Drawing: GENERAL SERVICING PLAN - EAST

Drawn By: J.O. Design By: J.O. Project: 721-3505

Scale: 1:500 Date: 10/29/2019 Check By: J.P. Drawing: 152

CROZIER CONSULTING ENGINEERS