
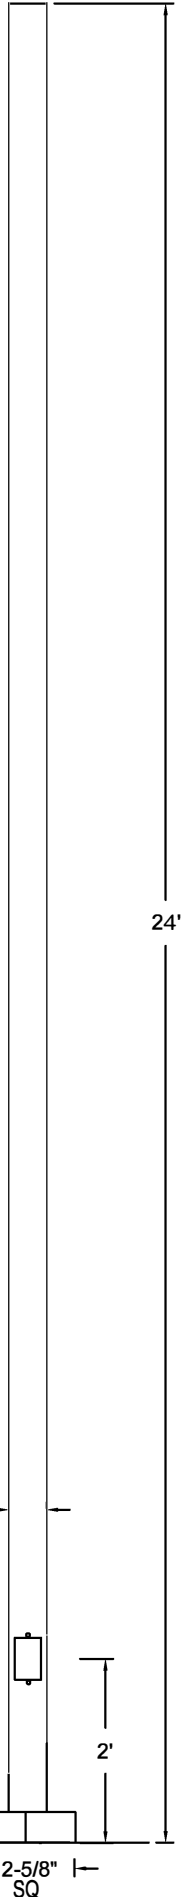


Please Note: Fabrication will not begin until this drawing is approved, signed and returned to HCI

- APPROVED
- APPROVED AS NOTED
- REJECTED
- REVISE AND RESUBMIT

By \_\_\_\_\_  
Date \_\_\_\_\_

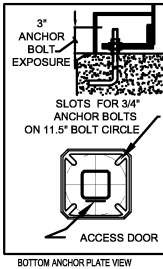

5"X5" SQ.

4"

12-5/8" SQ

2'

# Approval Drawing

Model: P424-2SQ-5SQPC-24-RAL9011

**Pole Material:** 5"x5" SQ. x .226 wall extruded aluminum pole, welded to aluminum base plate.

**Base Cover:** Two piece square cast aluminum base cover attached to pole with stainless steel screws.

**Anchor Bolts:** 4 galvanized 19mm (3/4") x 609.6mm (24") long. Anchor bolts and template are supplied by HCI. **(B.C. 11.5")**

**Finish:** Electrostatically applied, thermoset polyester powder-coat finish.

**Colour:** Black RAL9011.

Sales: KIM Designer: HOWARD  
Date: OCT 2021 Drawing No: 13225-V1  
Model: P424-2SQ-5SQPC-24-RAL9011  
Project: Applewood (QTY: )  
Rep: Tatham

Please Note: Fabrication will not begin until this drawing is approved, signed and returned to HCI



1280 Fewster Drive, Mississauga, Ontario, Canada L4W 1A4  
Tel: (905) 238-2648 Fax: (905) 238-9060  
Toll Free Canada & USA 1-800-267-3175  
E: sales@hclighting.com WEB: www.hclighting.com