



1 LONGITUDINAL SITE SECTION
1 : 150

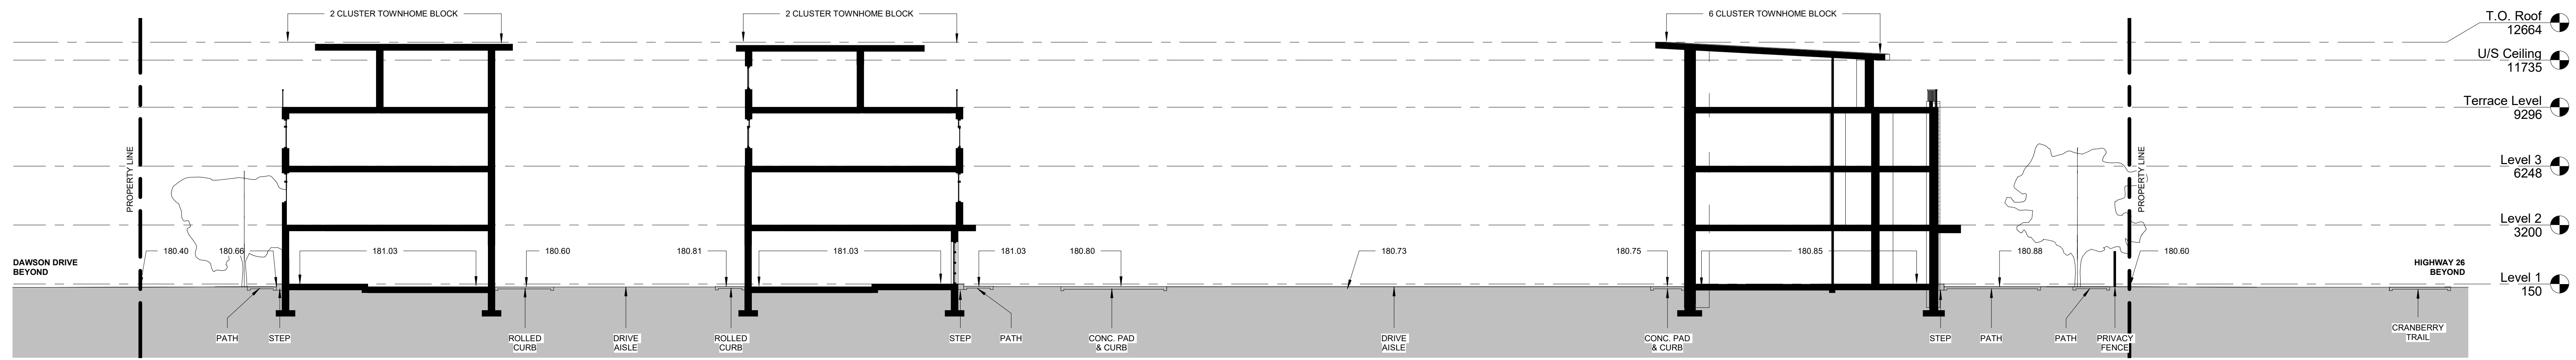

2 TRANSVERSE SITE SECTION
1 : 150



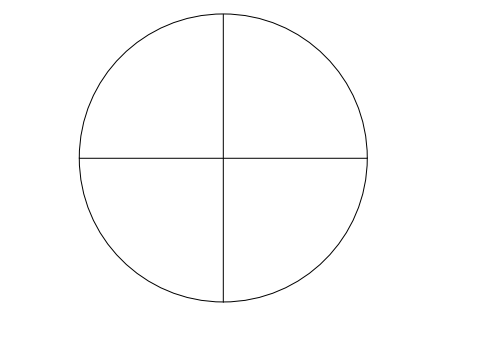

STAMP

NO.	DESCRIPTION	DATE
1	ISSUED FOR PERMITS	2022.08.16

SITE SECTIONS
THE TERRAZZO - TOWNHOME DEVELOPMENT
Dawson Drive
Collingwood ON

SCALE 1 : 150
DATE 2022-08-17 3:31:03 PM
DRAWN JNL
CHECKED J.C.
PROJECT NUMBER 21019

SHEET 100.1