

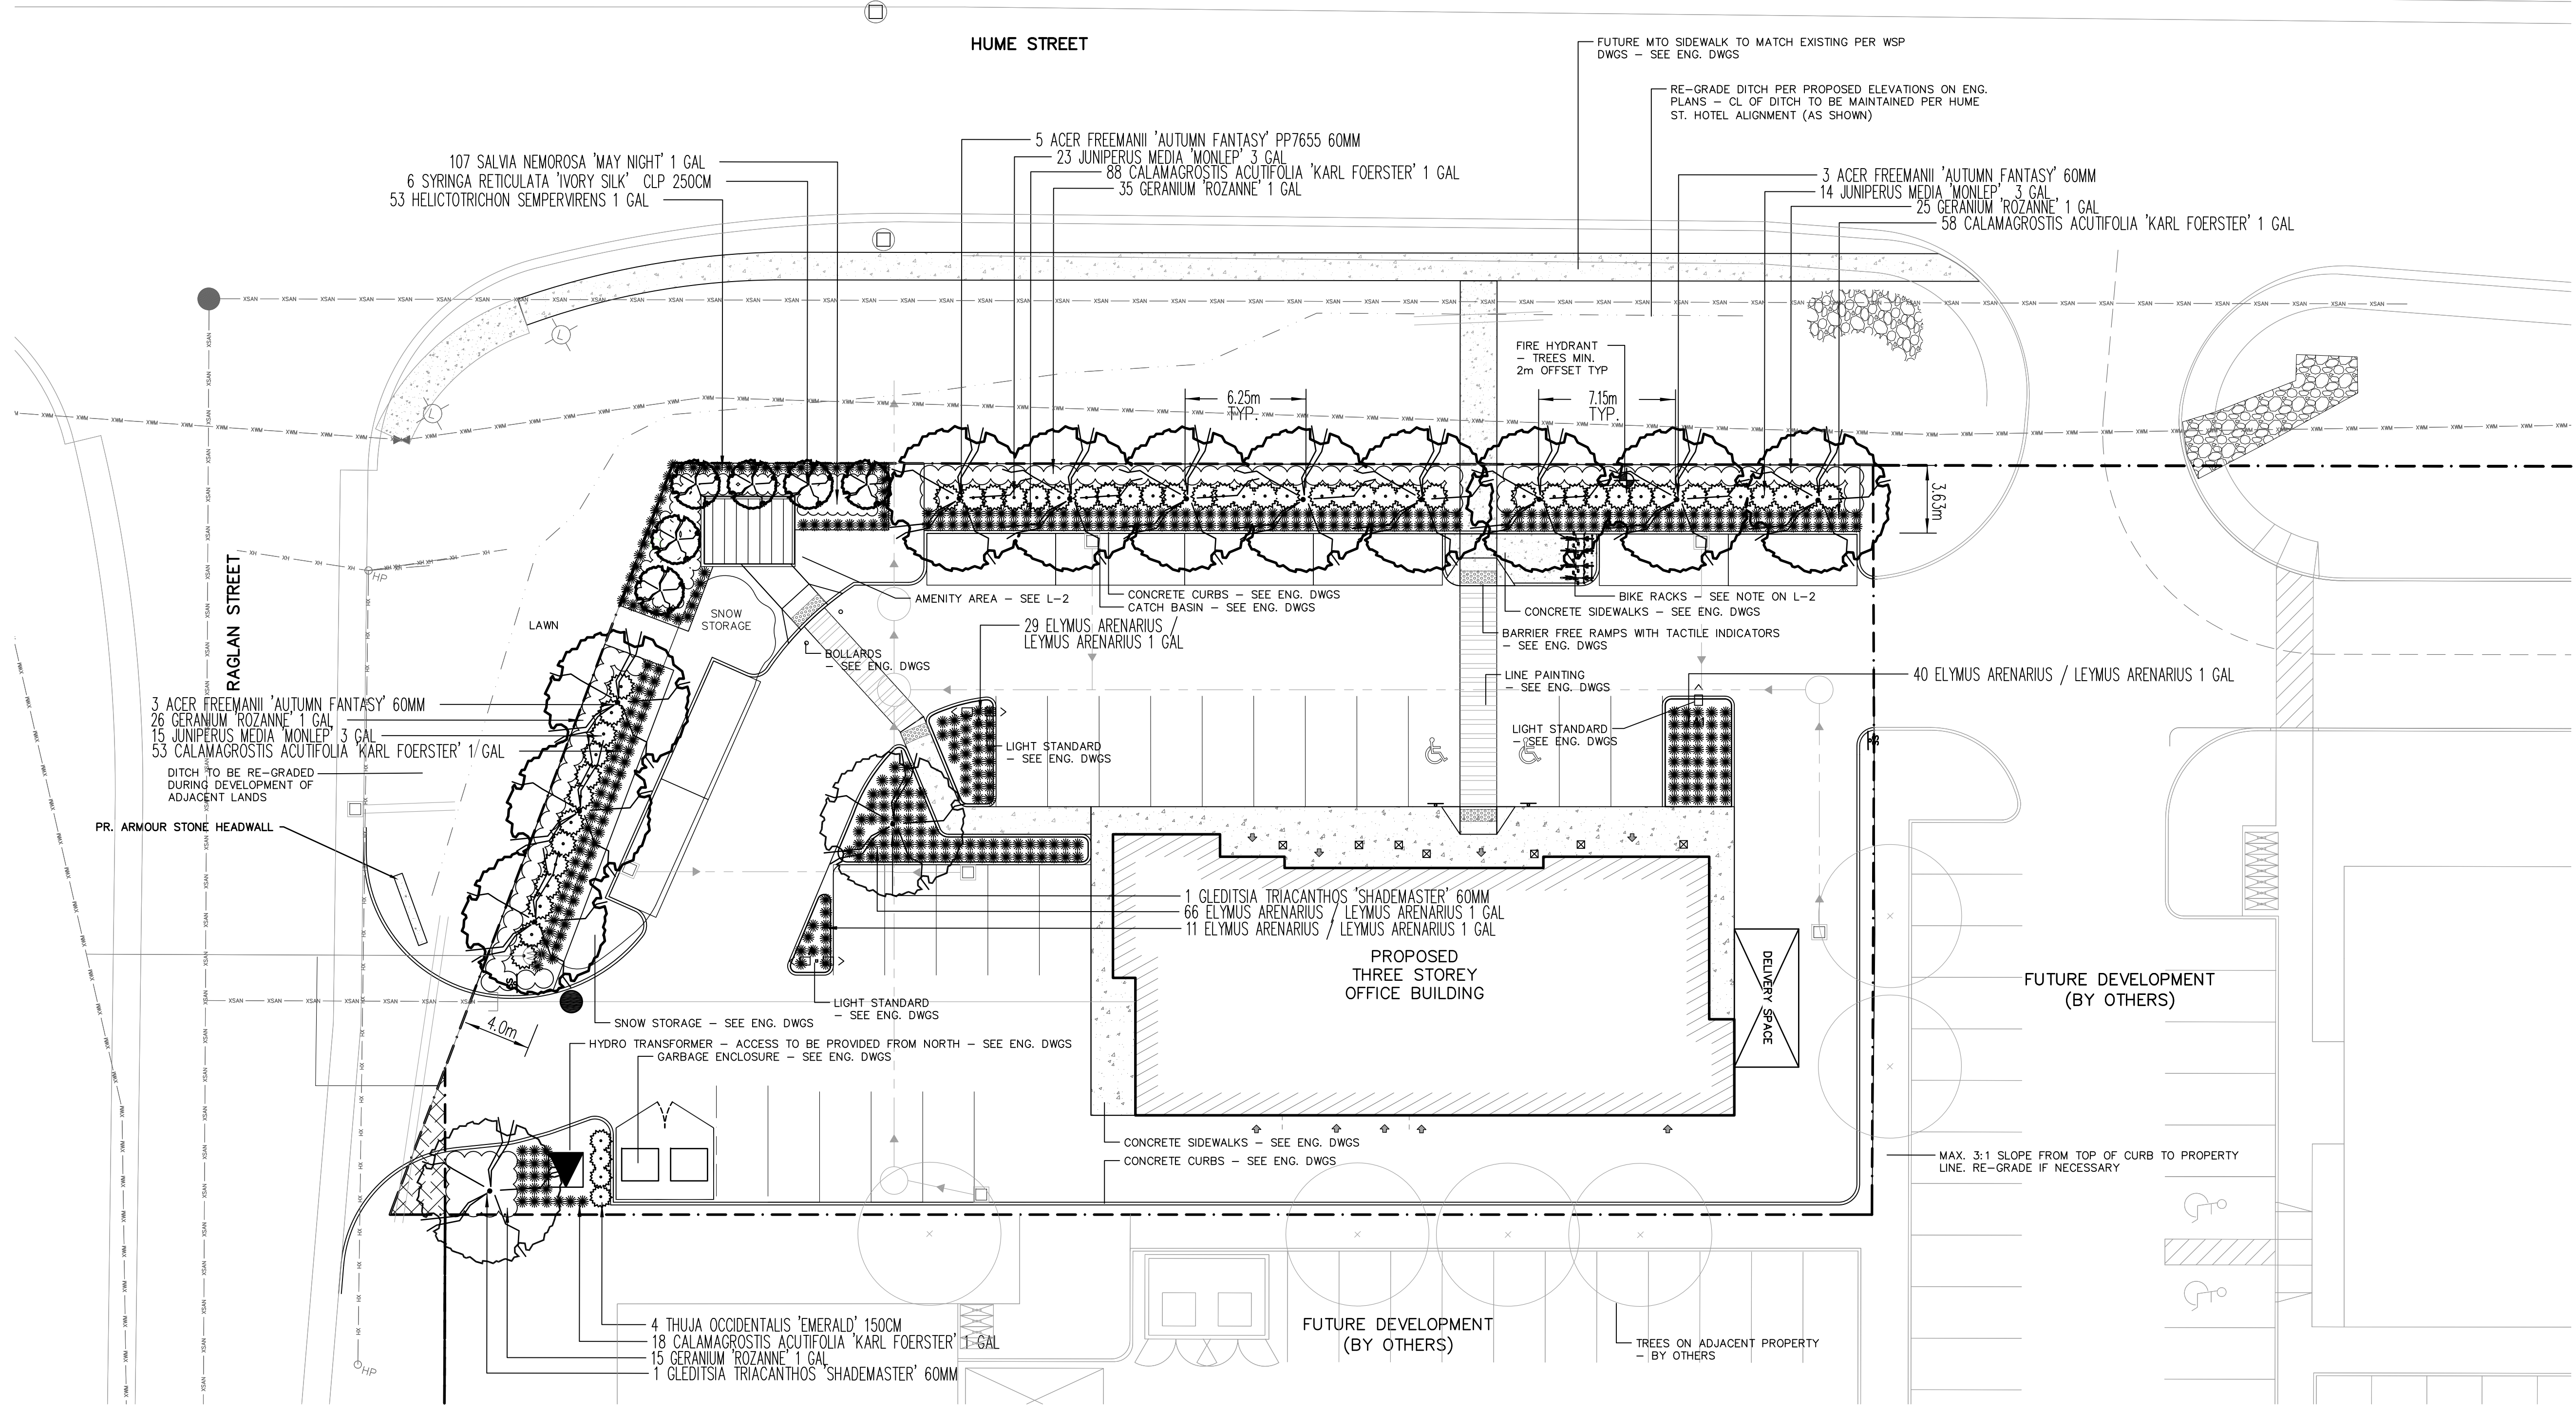


Qty	Botanical Name	Common Name	Size/Condition
<b>Other Plants</b>			
1	ACER FREEMANII 'AUTUMN FANTASY' PP7655	AUTUMN FANTASY MAPLE	60MM
217	CALAMAGROSTIS ACUTIFOLIA 'KARL FOERSTER'	FEATHER REED GRASS	1 GAL
146	ELYMUS ARENARIUS / LEYMUS ARENARIUS	BLUE LYME GRASS	1 GAL
101	GERANIUM 'ROZANNE'	CRANESBILL	1 GAL
2	GLEDITSIA TRIACANTHOS 'SHADEMASTER' PP1522	SHADEMASTER HONEYLOCUST	60MM
53	HELICTOTRICHON SEMPERVIRENS	BLUE OAT GRASS	1 GAL
52	JUNIPERUS MEDIA 'MONLEP'	MINT JULEP JUNIPER	3 GAL
107	SALVIA NEMOROSA 'MAY NIGHT'	MEADOW SAGE	1 GAL
6	SYRINGA RETICULATA 'IVORY SILK' CLP	IVORY SILK JAPANESE TREE LILAC	250CM
4	THUJA OCCIDENTALIS 'EMERALD'	CEDAR	150CM

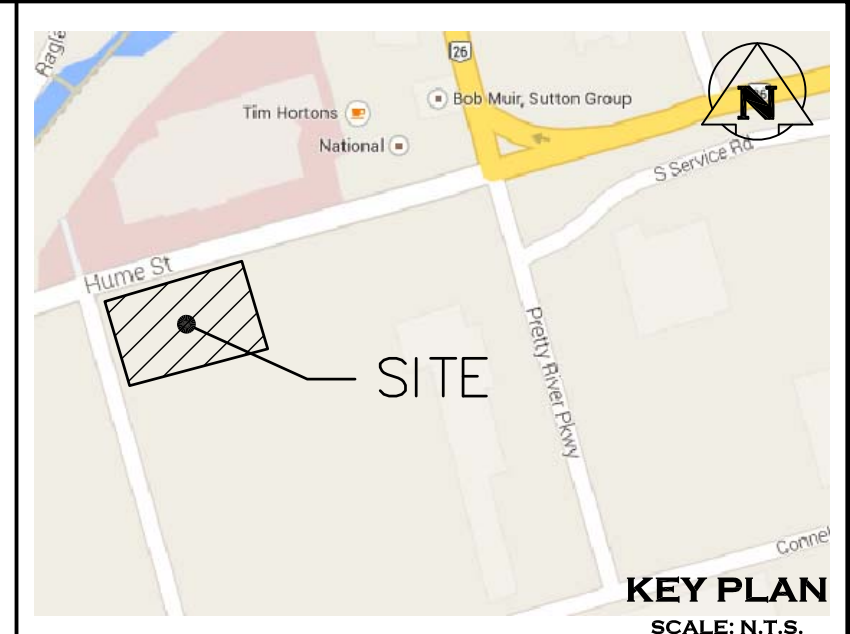

NOTES:  
 1. SEE DRAWING L-2 FOR PLANTING AND AMENITY AREA DETAILS & SPECIFICATIONS.  
 2. SEE ENG. DWGS FOR ALL CURB, SIDEWALK, UTILITY AND SERVICING INFORMATION AND DETAILS UNLESS OTHERWISE INDICATED.

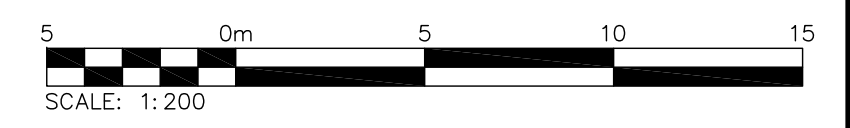

COPYRIGHT OF THIS DRAWING AND DESIGN IS RESERVED BY THE LANDMARK GROUP AND SHALL NOT BE USED WITHOUT CONSENT

**BENCHMARKS**  
 BM#1-ELEVATIONS HEREON ARE GEODETIC AND ARE REFERRED TO THE GEODETIC MONUMENT No. 71U180 HAVING AN ELEVATION OF 182.032 METRES.  
 TBM#1-TOP NUT OF HYDRANT ON SOUTH SIDE OF HUME STREET AT THE NORTHEAST CORNER OF THE SITE HAVING AN ELEVATION OF 186.26 METRES.

No.	ISSUE	DATE: MM/DD/YYYY
1	ISSUED FOR 1st SUBMISSION	05/19/2018
2	ISSUED FOR 2nd SUBMISSION	07/20/2018
3	ISSUED FOR 3rd SUBMISSION	09/12/2018

No.	ISSUE	DATE: MM/DD/YYYY	Stamp



Project: 201 RAGLAN STREET TOWN OF COLLINGWOOD  
 Drawing: LANDSCAPE PLAN

Landmark Group  
 Box 236 Thornbury, Ontario N6H 2P0  
 Tel. (519) 599-2957 Fax. (519) 599-3991 www.thelandmarkgroup.ca

Drawn By: JZ  
 Check By: JZ  
 Scale: 1:200  
 Drawing: L-1